


Allen Smith assumes no liability for any structure erected using these plans. All designs, details, notes and recommendations included in these drawings are suggested. The local building codes take precedence over anything specified herein. It is the responsibility of the contractor to ensure that construction of this project meets or exceeds the minimum code requirements of the area and state in which the construction takes place.

SQUARE FOOTAGE	
FIRST FLOOR	2,394 #
SECOND FLOOR	1,412 #
TOTAL HEATED	3,806 #
GARAGE	821 #
FRONT PORCH	216 #
3 SEASONS ROOM	224 #
DECK	240 #
TOTAL	5,367 #

NO.	DESCRIPTION	BY	DATE
1	REVISIONS AND ELEVATIONS ACCORDING TO COMMENTS	RAS	12/15/22

FLOOR PLAN

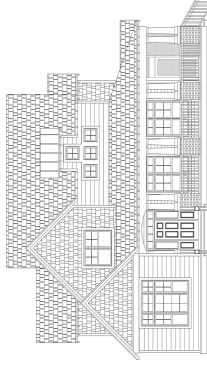

Allen Smith
Residential Design
& Drafting Services
(252) 916-5708

Britton
315 Metcalf Street
New Bern, NC 28562
McClay
CUSTOM HOMES
252-675-3323
bill@mcclaycustomhomes.com



DATE:

9/13/2022

SCALE:

SHEET:


1

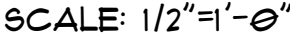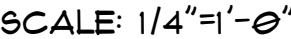

Allen Smith assumes no liability for any structure erected using these plans. All designs, details, notes and recommendations included in these drawings are suggested. The local building codes take precedence over anything specified herein. It is the responsibility of the contractor to ensure that construction of this project meets or exceeds the minimum code requirements of the area and state in which the construction takes place.


2

SHEET:

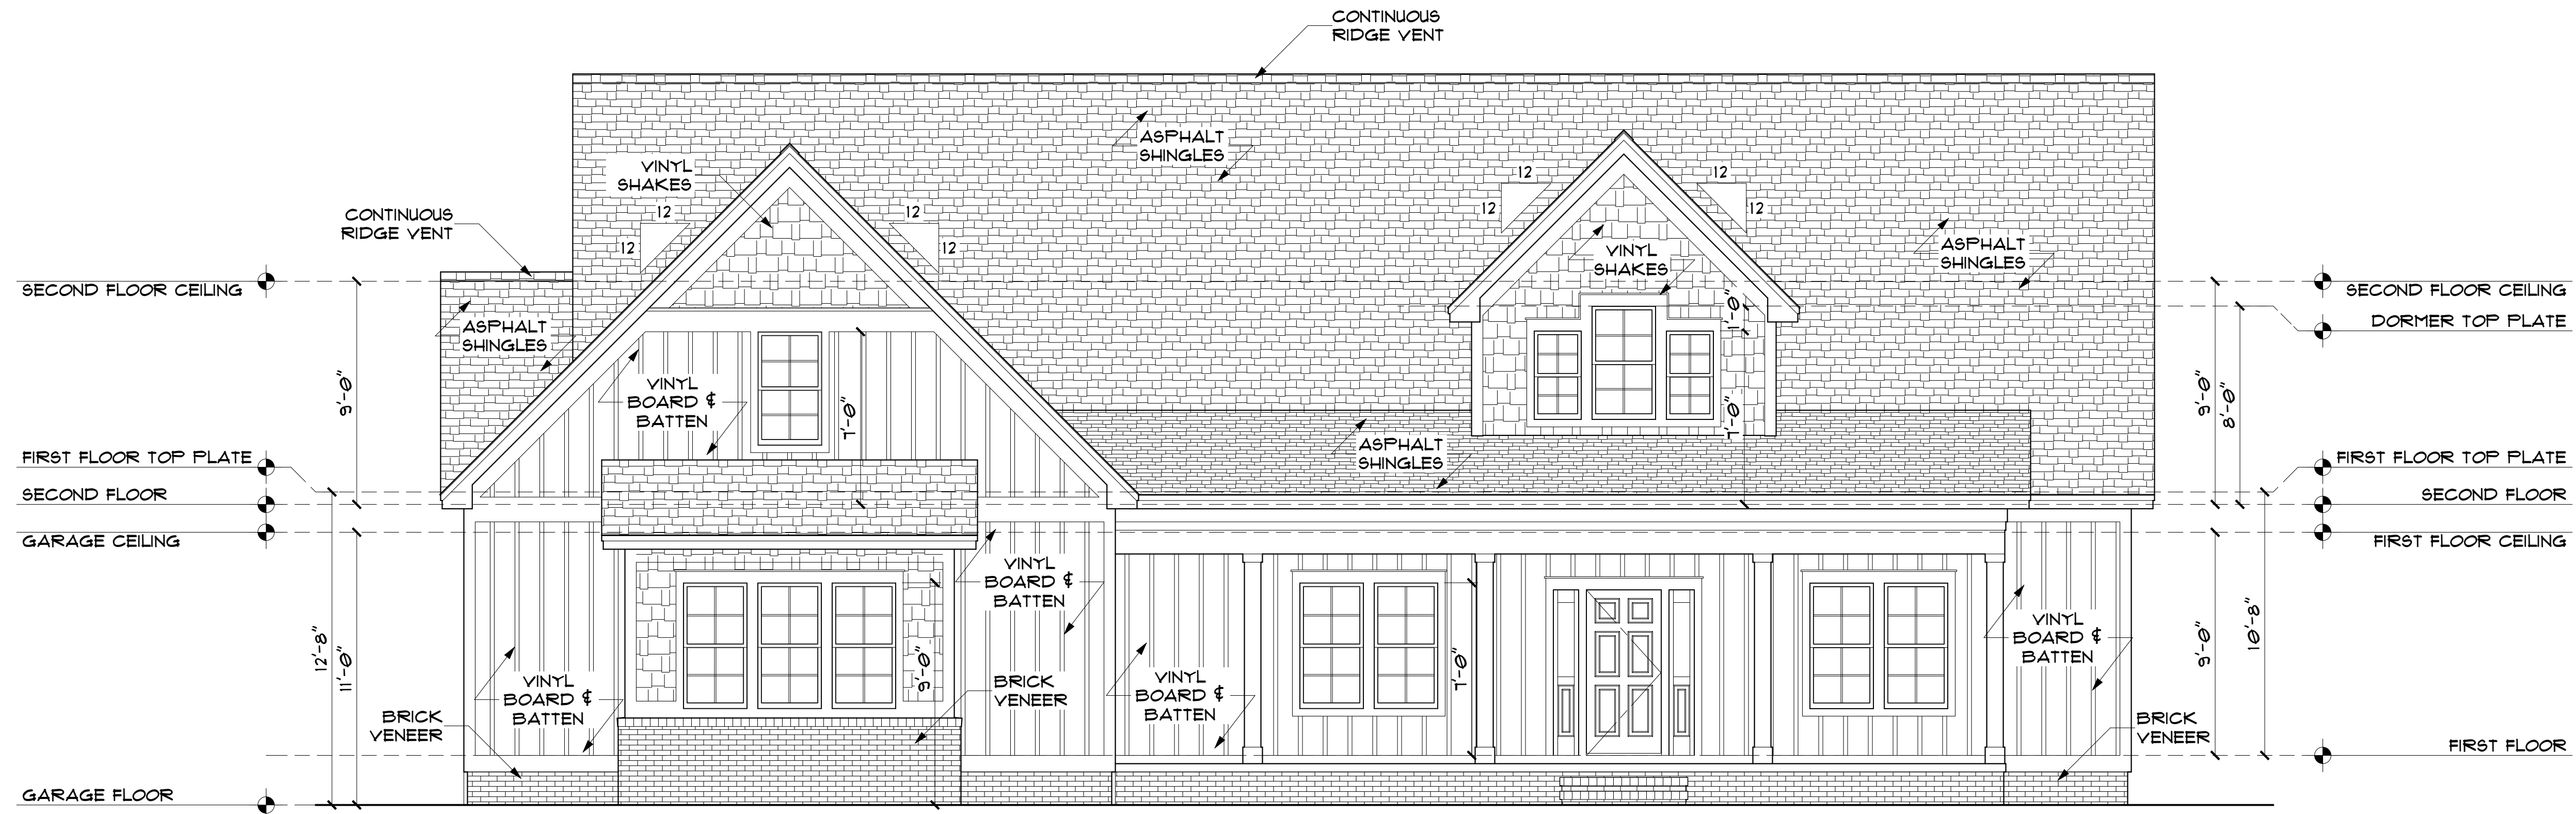

FRONT ELEVATION

SCALE: 1/4"=1'-0"

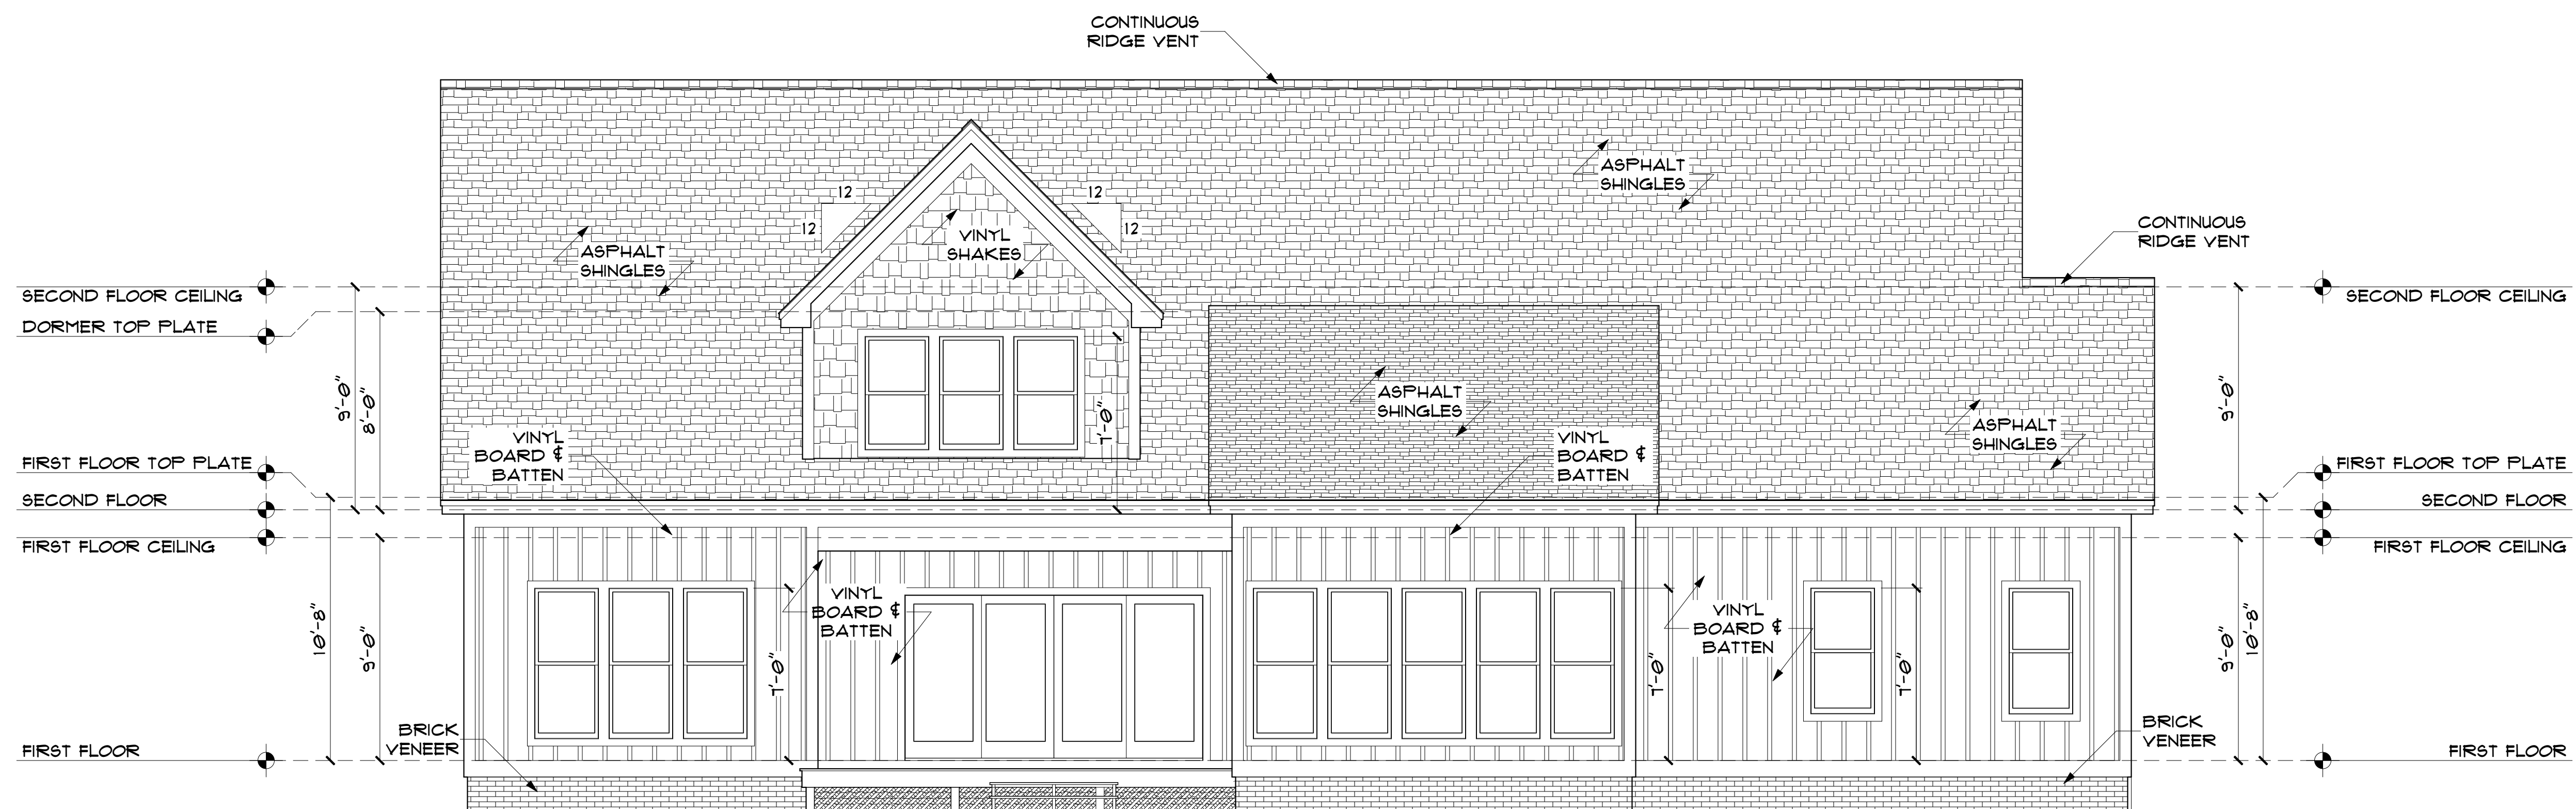


REAR ELEVATION

SCALE: 1/4"=1'-0"

Allen Smith assumes no liability for any structure erected using these plans. All designs, details, notes and recommendations included in these drawings are suggested. The local building codes take precedence over anything specified herein. It is the responsibility of the contractor to ensure that construction of this project meets or exceeds the minimum code requirements of the area and state in which the construction takes place.

NO.	DESCRIPTION	BY	DATE
1	REAR ELEVATION & ELEVATIONS ADAPTING TO CUSTOMER NOTES	RAS	12/5/22

ELEVATIONS

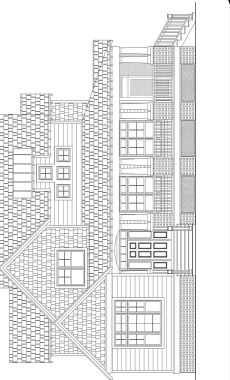

Allen Smith
Residential Design
& Drafting Services
(252) 916-5708

Britton
315 Metcalf Street
New Bern, NC 28562
McClay 252-675-3323
CUSTOM HOMES
bill@mcclaycustomhomes.com


DATE:

9/13/2022

SCALE:


SHEET:

3

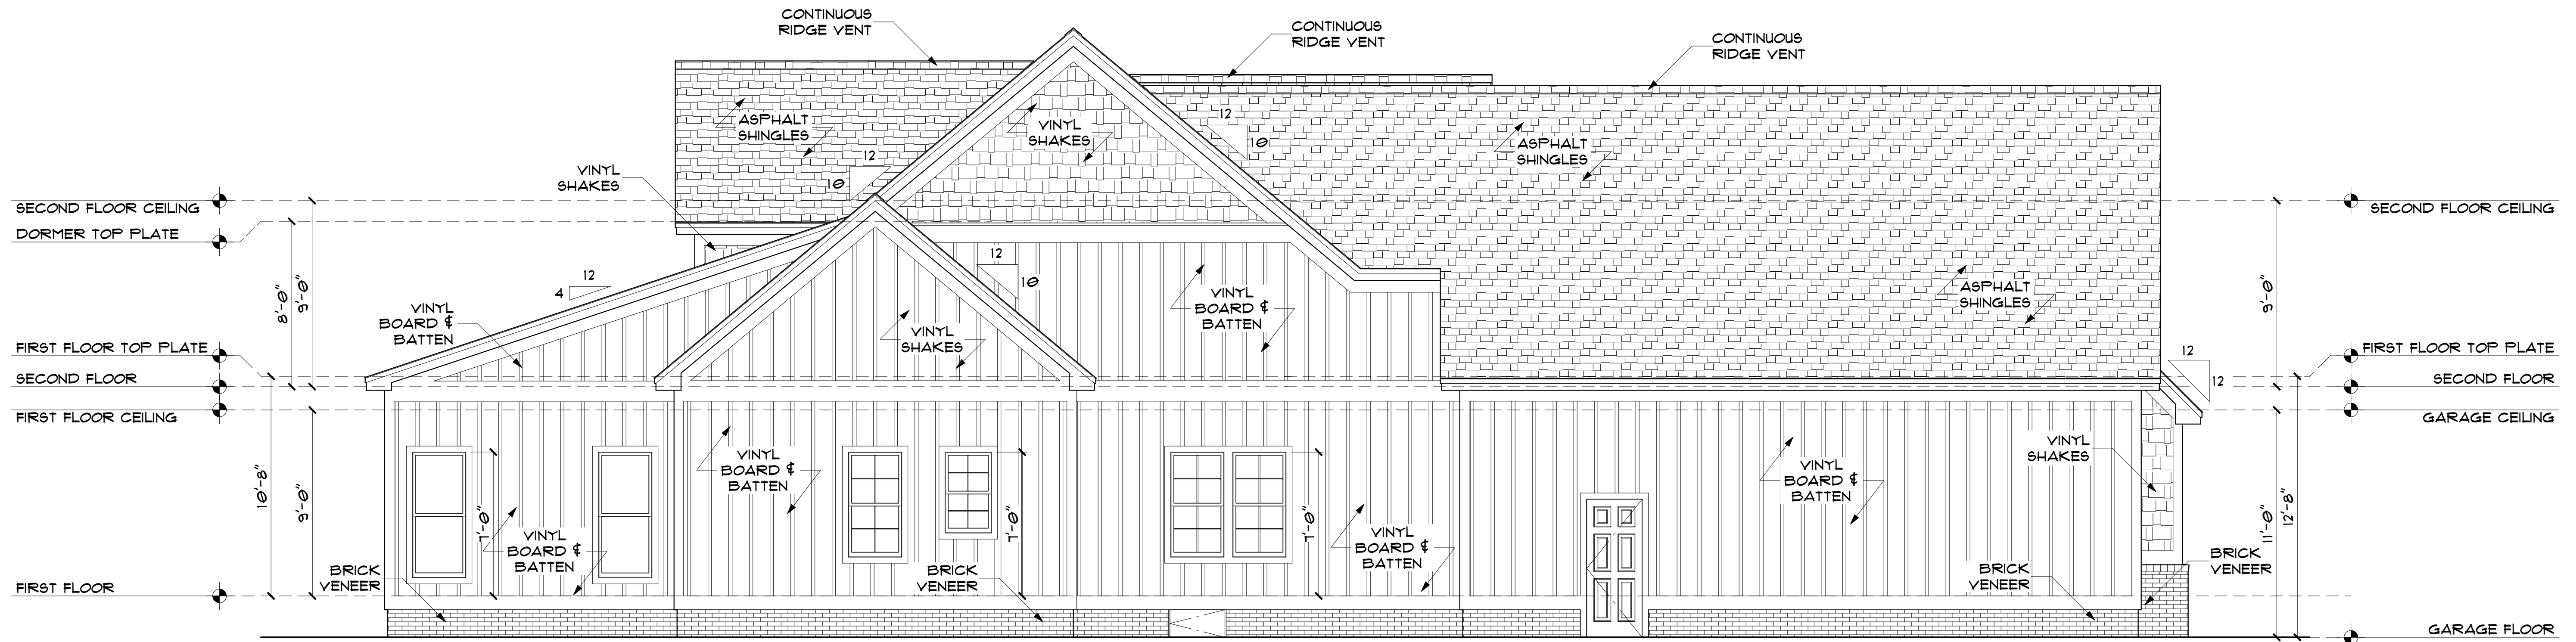

LEFT ELEVATION

SCALE: 1/4"=1'-0"

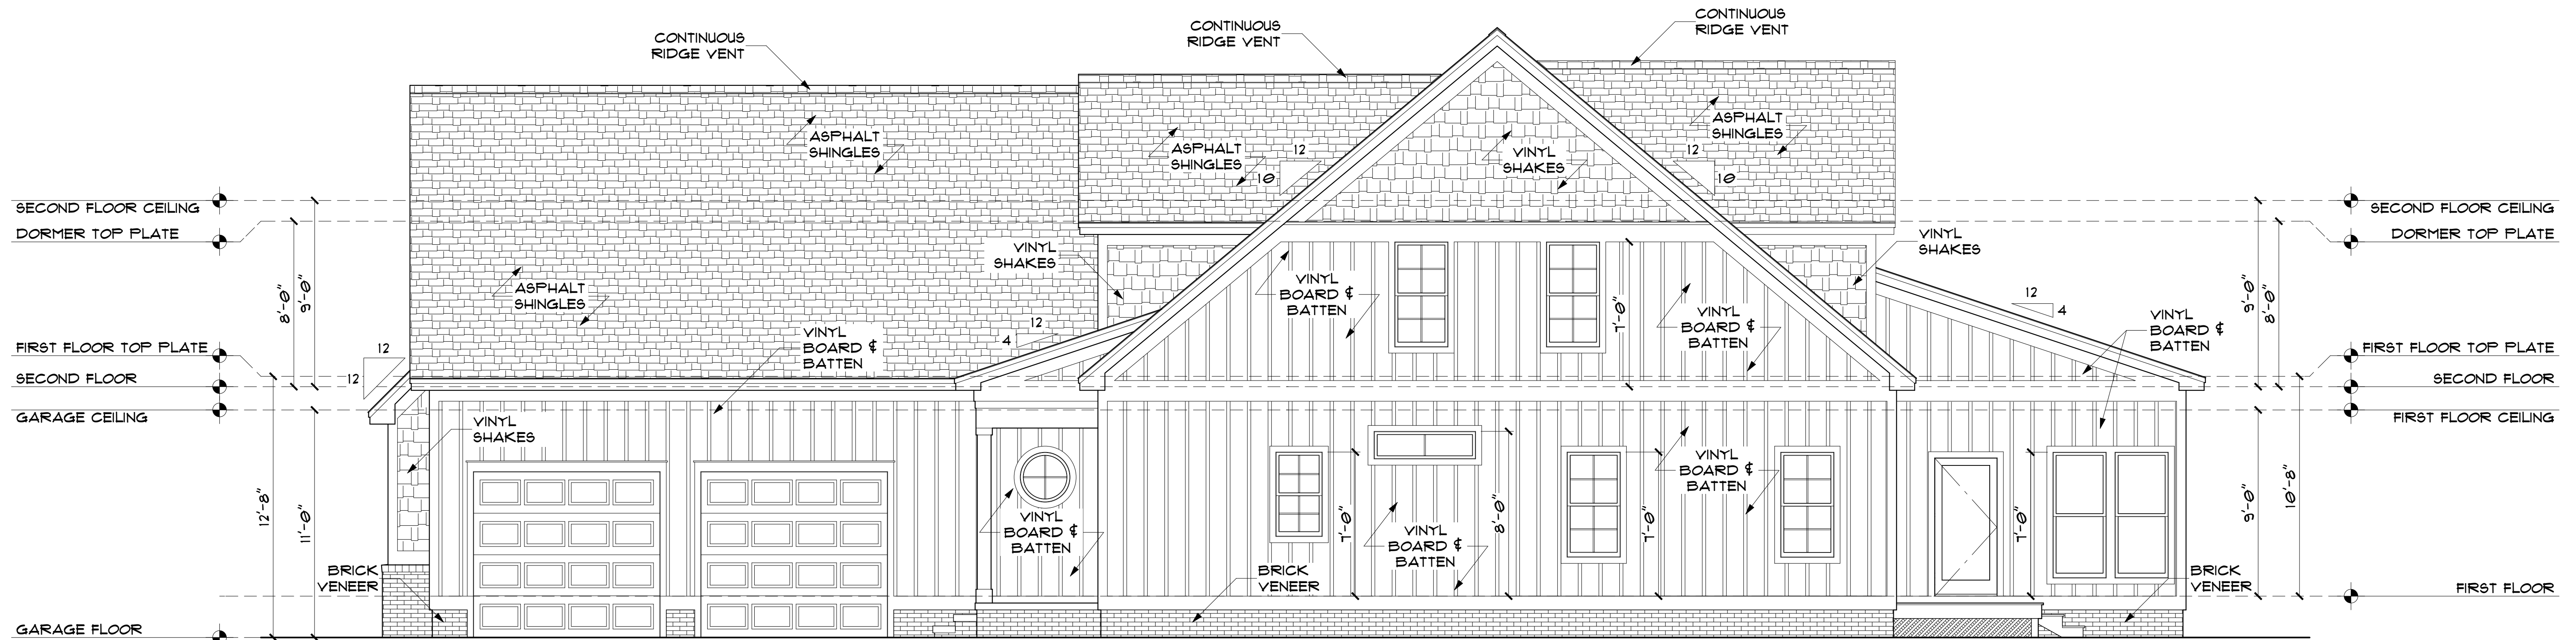


RIGHT ELEVATION

SCALE: 1/4"=1'-0"

Allen Smith assumes no liability for any structure erected using these plans. All designs, details, notes and recommendations included in these drawings are suggested. The local building codes take precedence over anything specified herein. It is the responsibility of the contractor to ensure that construction of this project meets or exceeds the minimum code requirements of the area and state in which the construction takes place.

NO.	DESCRIPTION	BY	DATE
1	REVISIONS TO ELEVATIONS	RAS	12/5/22

ELEVATIONS

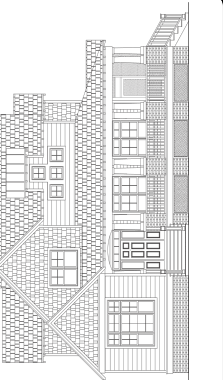

Allen Smith
Residential Design
& Drafting Services
(252) 916-5708

Britton
315 Metcalf Street
New Bern, NC 28562
McClay 252-675-3323
CUSTOM HOMES
bill@mcclaycustomhomes.com


DATE:

9/13/2022

SCALE:

SHEET:

4

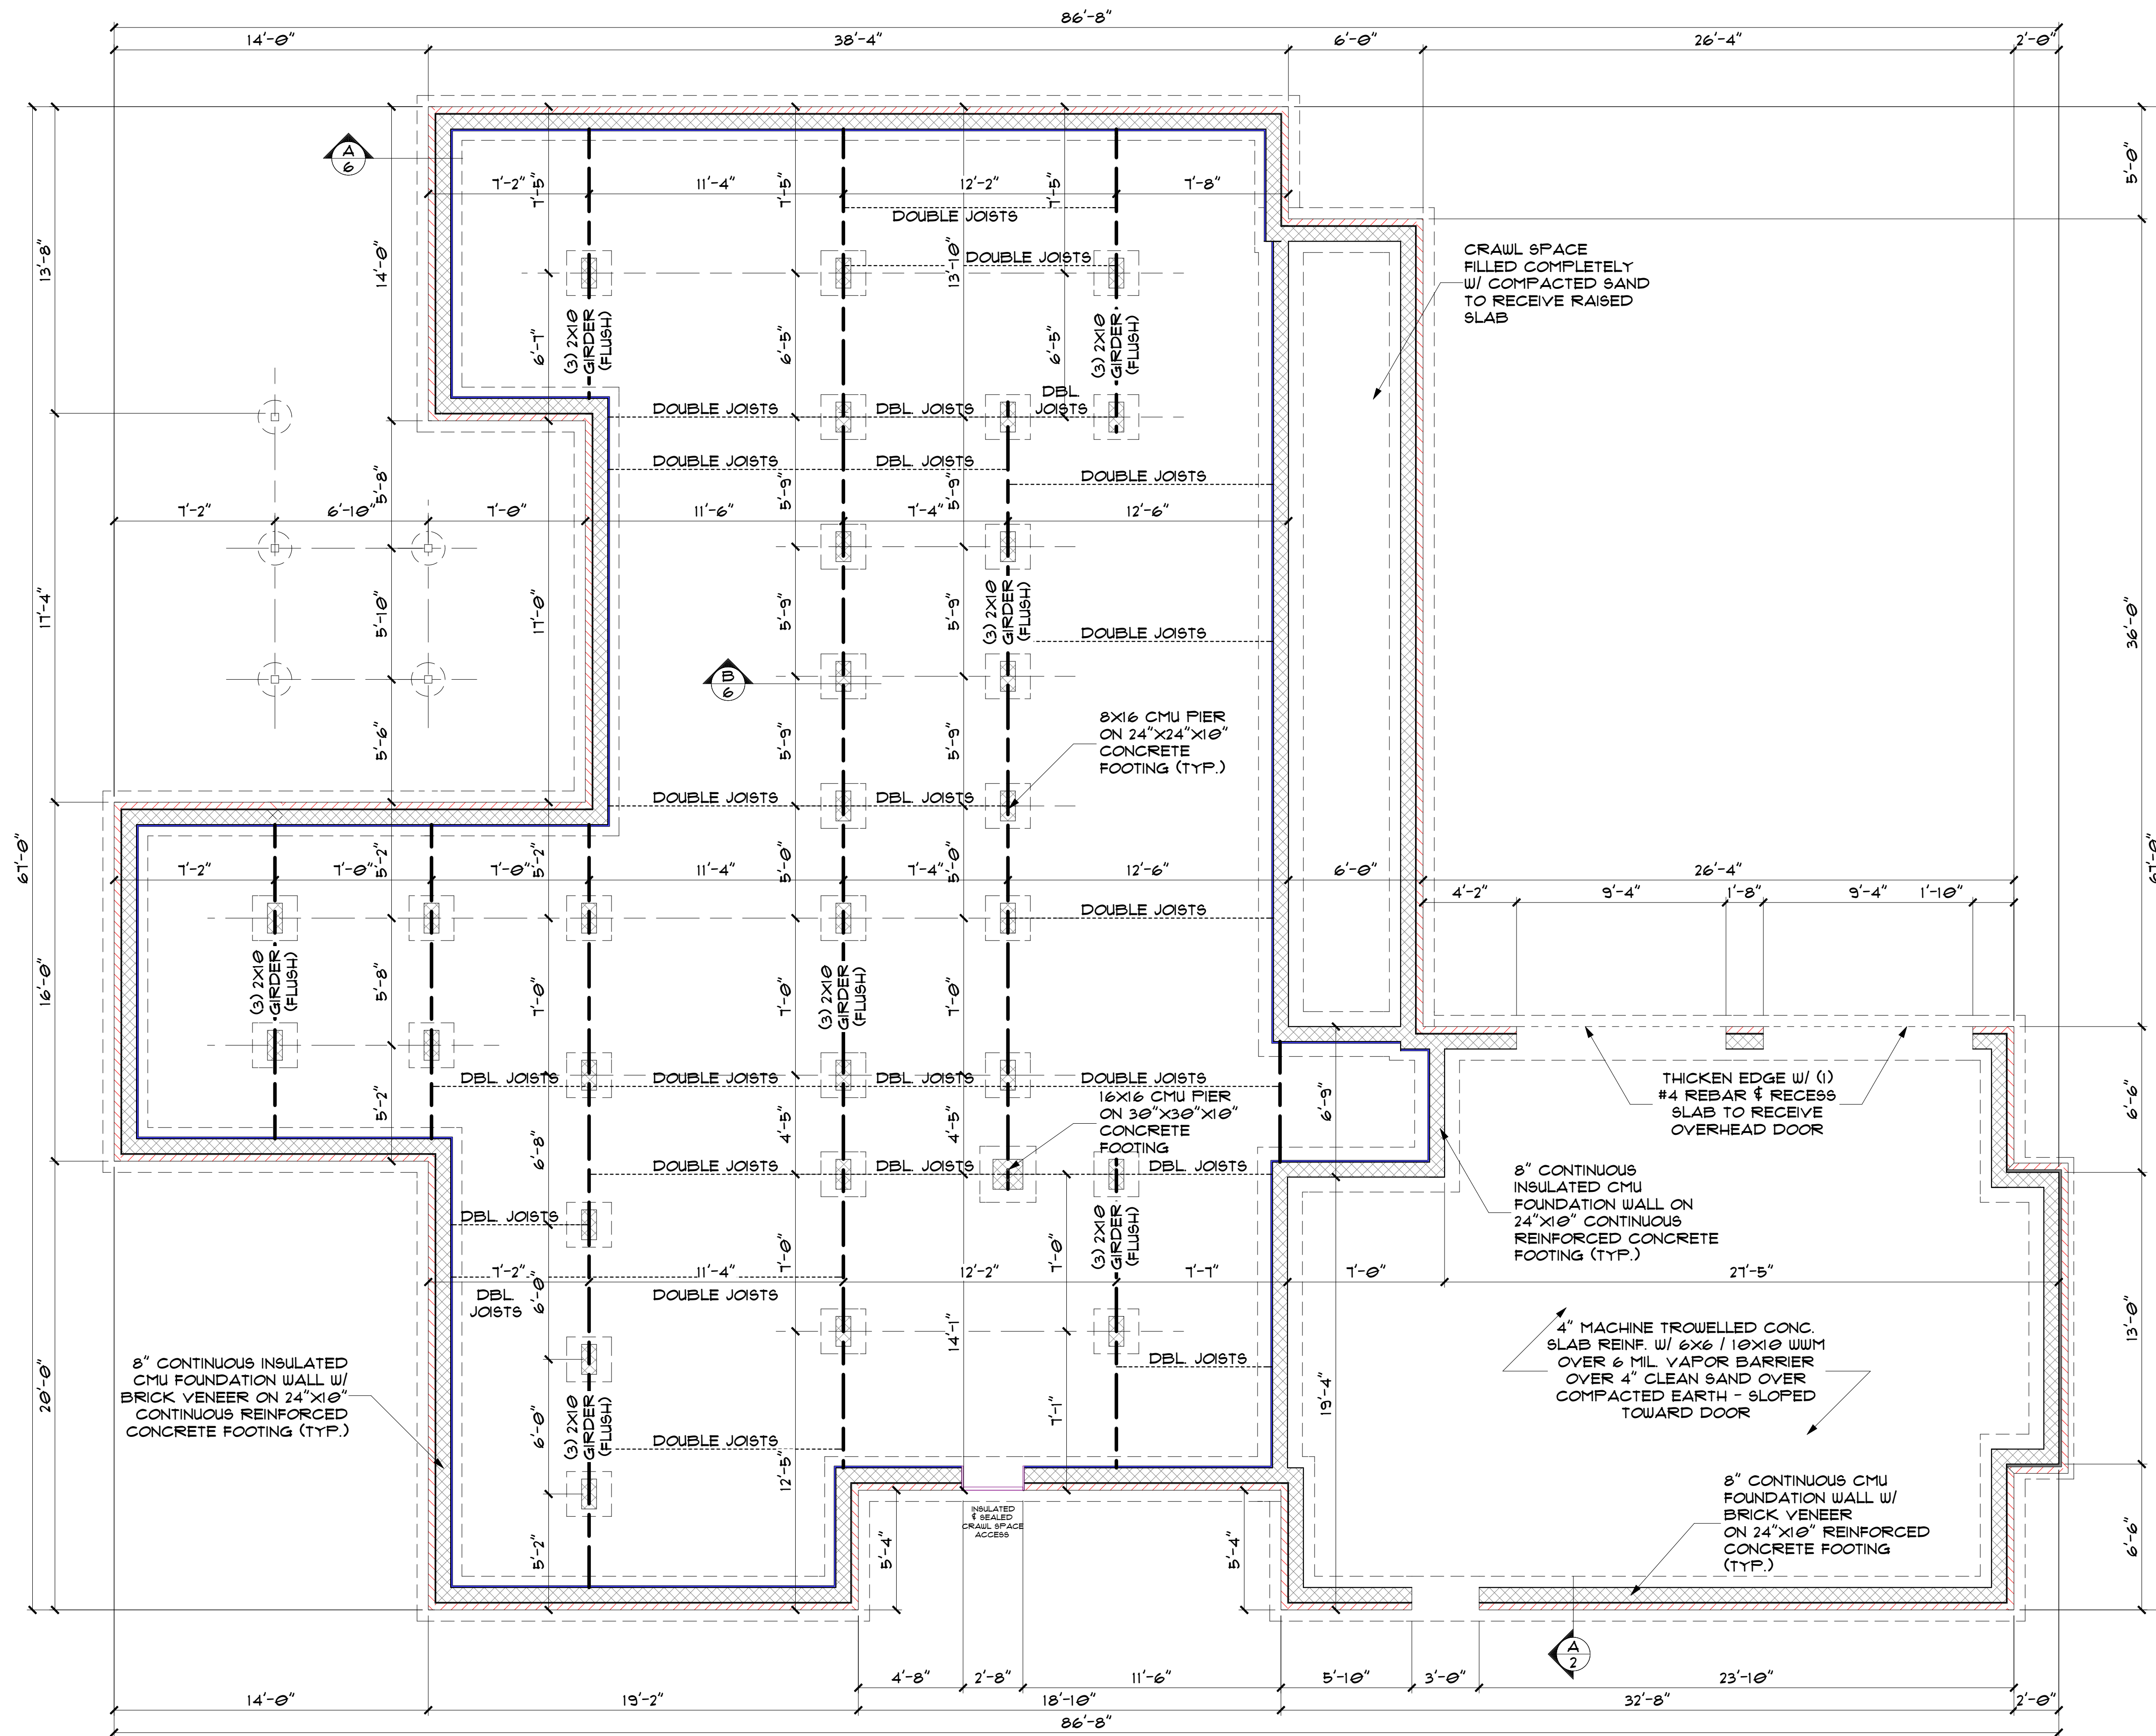

FOUNDATION PLAN

SCALE: 1/4"=1'-0"

Allen Smith assumes no liability for any structure erected using these plans. All designs, details, notes and recommendations included in these drawings are suggested. The local building codes take precedence over anything specified herein. It is the responsibility of the contractor to ensure that construction of this project meets or exceeds the minimum code requirements of the area and state in which the construction takes place.

NO.	DESCRIPTION	BY	DATE
1	REVISION: NO. 1: CHANGE ELEVATIONS TO CONFORM TO NOTES	RAS	12/5/22

FOUNDATION PLAN


Allen Smith
Residential Design
& Drafting Services
(252) 916-5708

McClay
CUSTOM HOMES
315 Metcalf Street
New Bern, NC 28562
252-675-3323
bill@mcclaycustomhomes.com

DATE:
9/13/2022

SCALE:


SHEET:
5

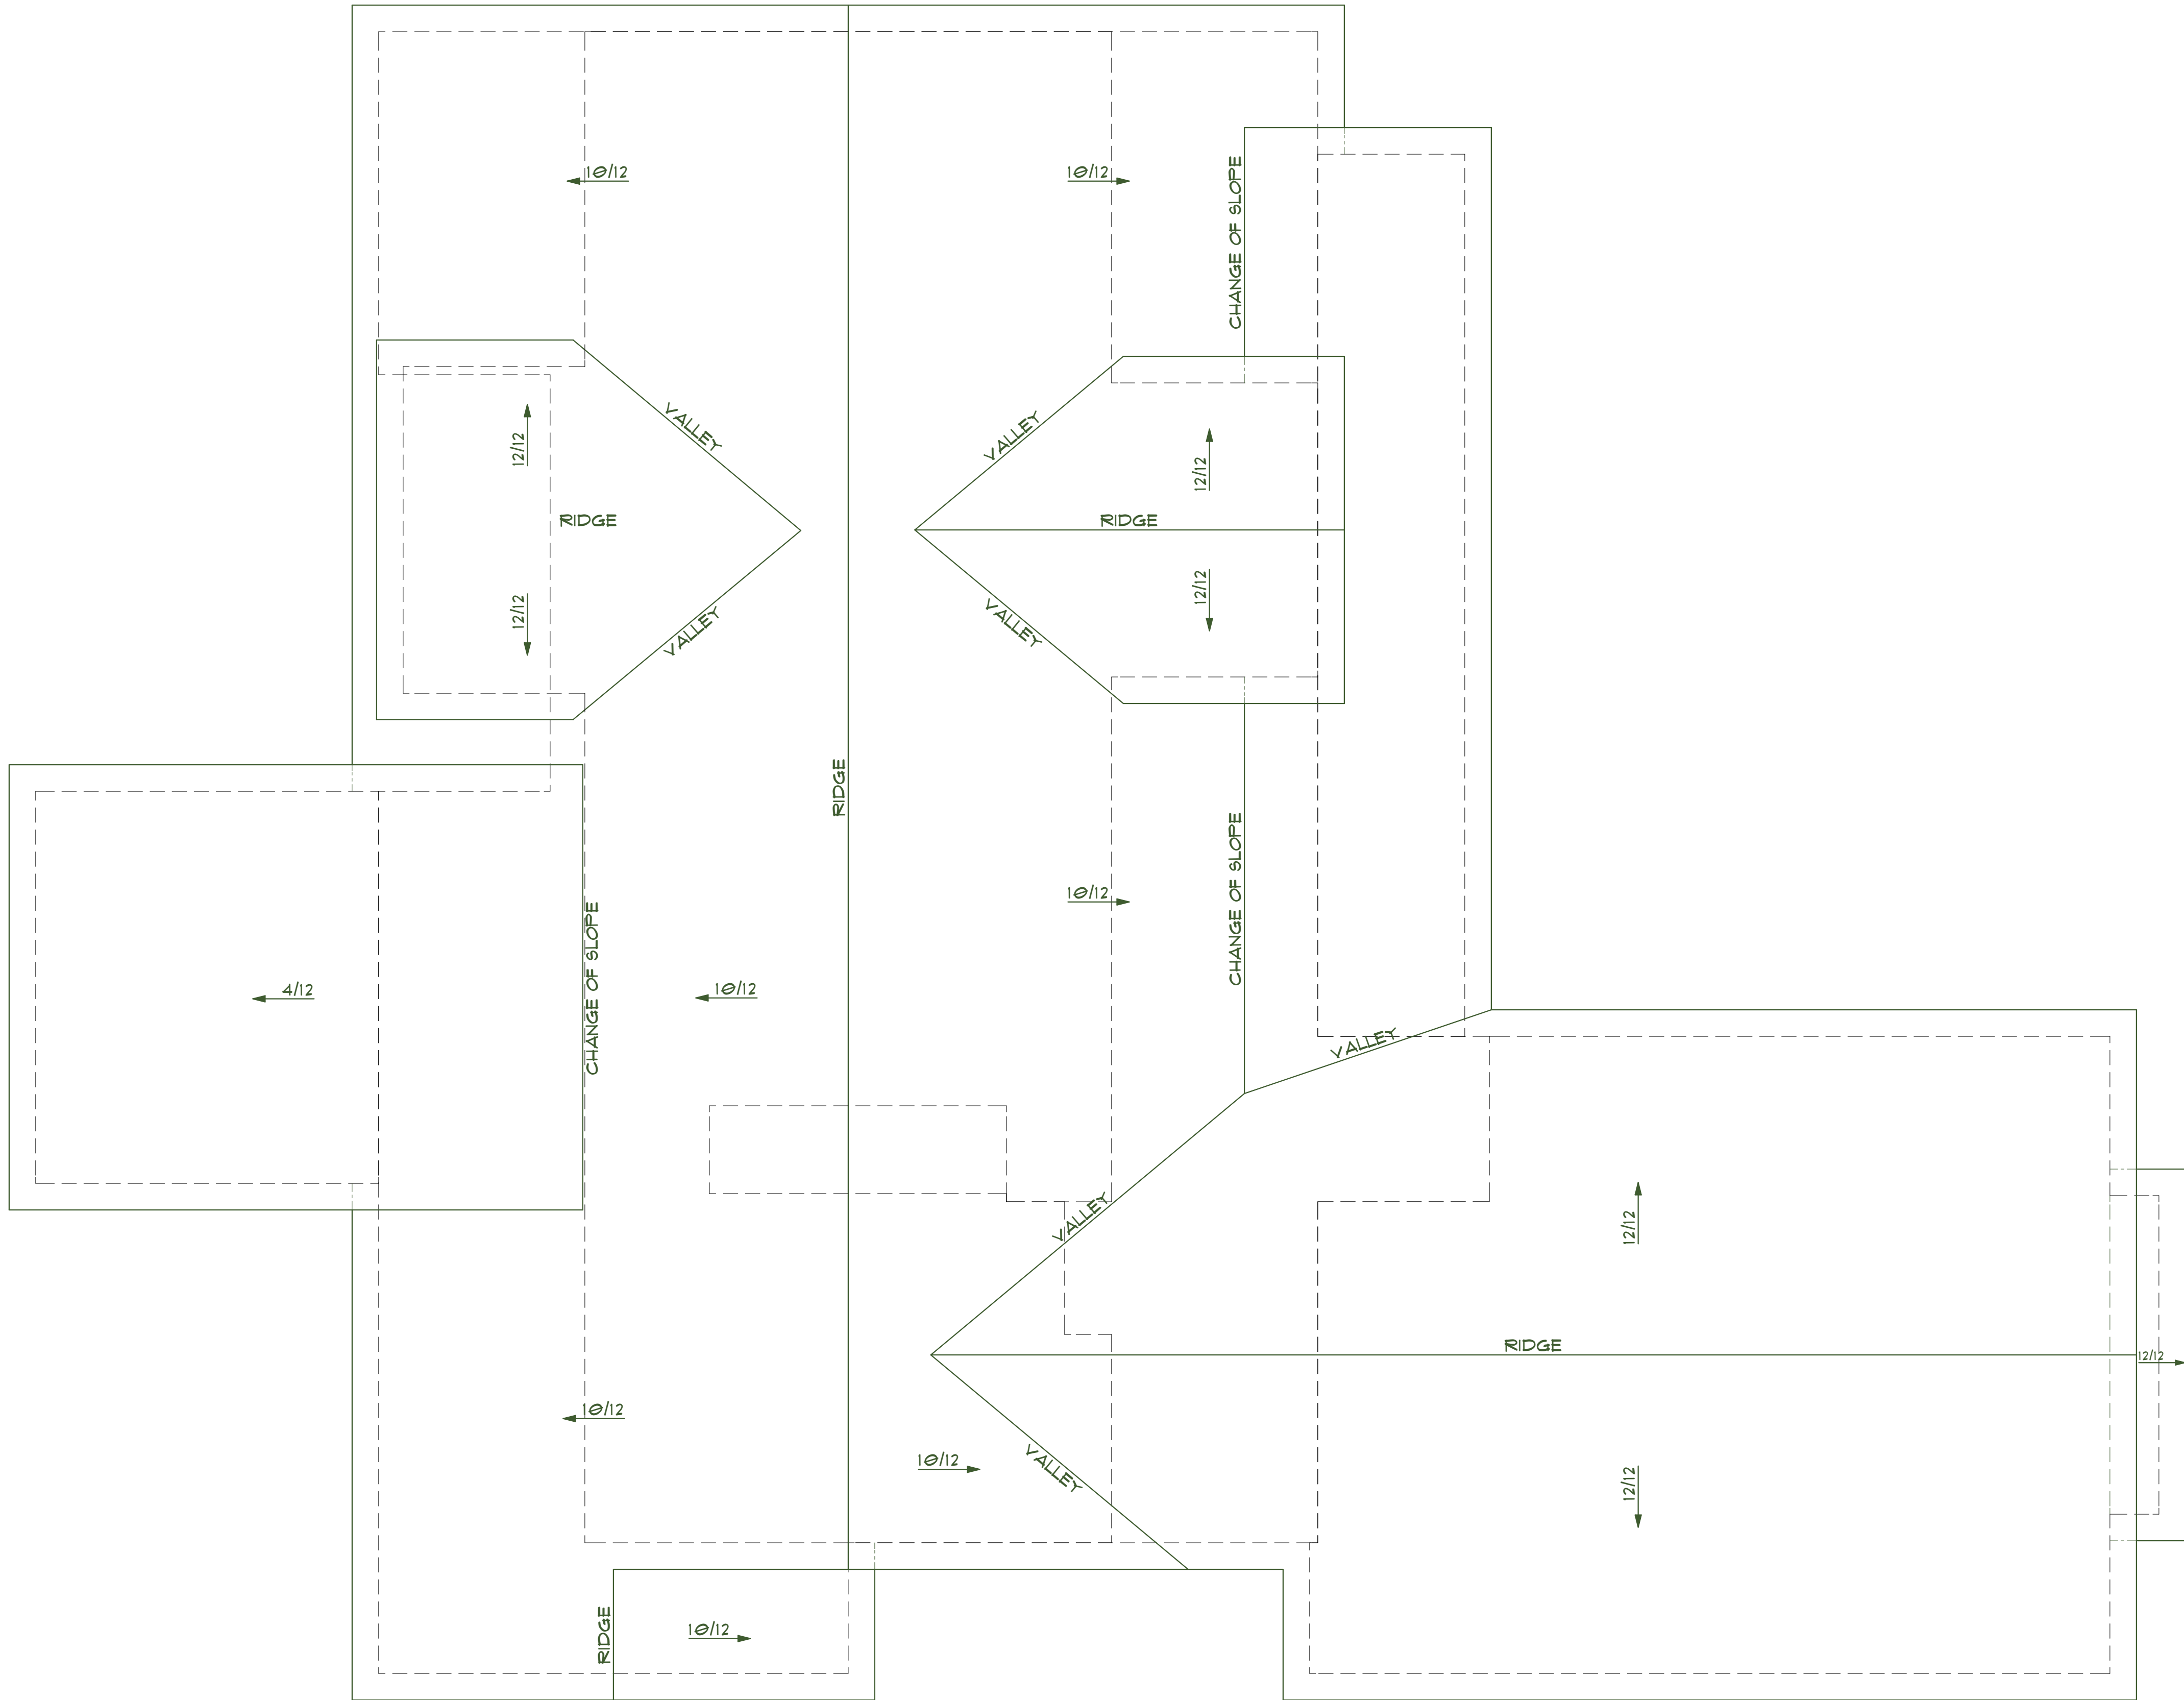

ROOF PLAN


SCALE: 1/4"=1'-0"

Allen Smith assumes no liability for any structure erected using these plans. All designs, details, notes and recommendations included in these drawings are suggested. The local building codes take precedence over anything specified herein. It is the responsibility of the contractor to ensure that construction of this project meets or exceeds the minimum code requirements of the area and state in which the construction takes place.

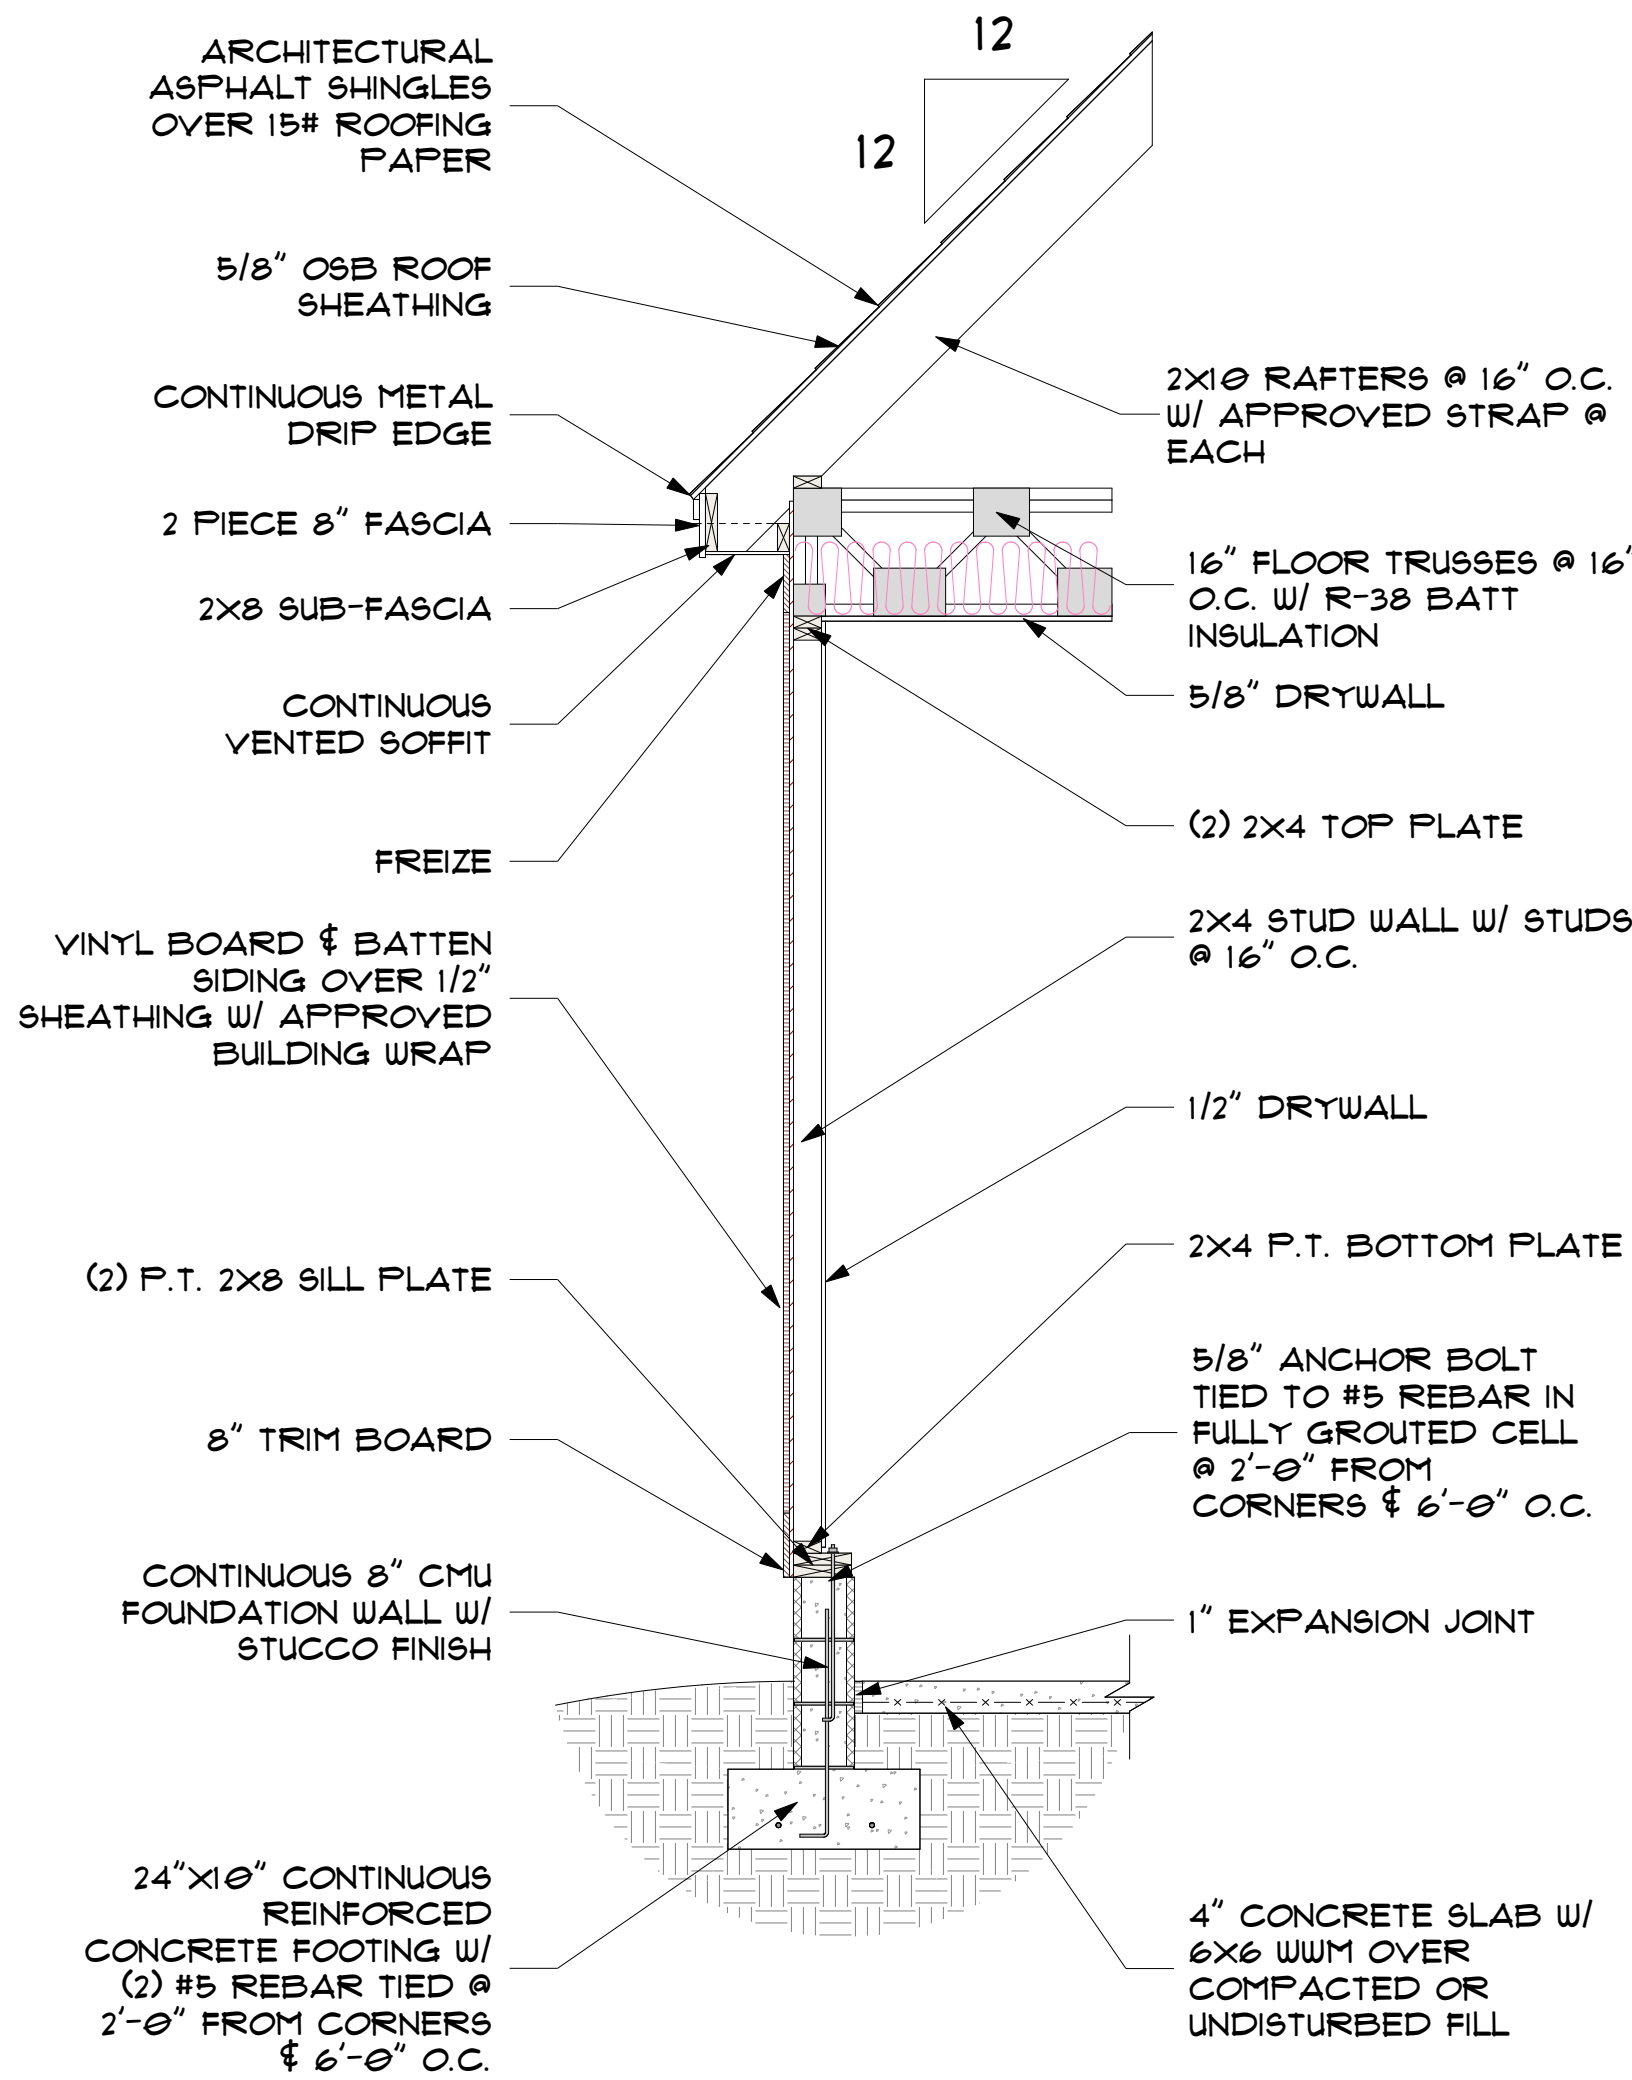

A WALL SECTION

SCALE: 1/2"=1'-0"

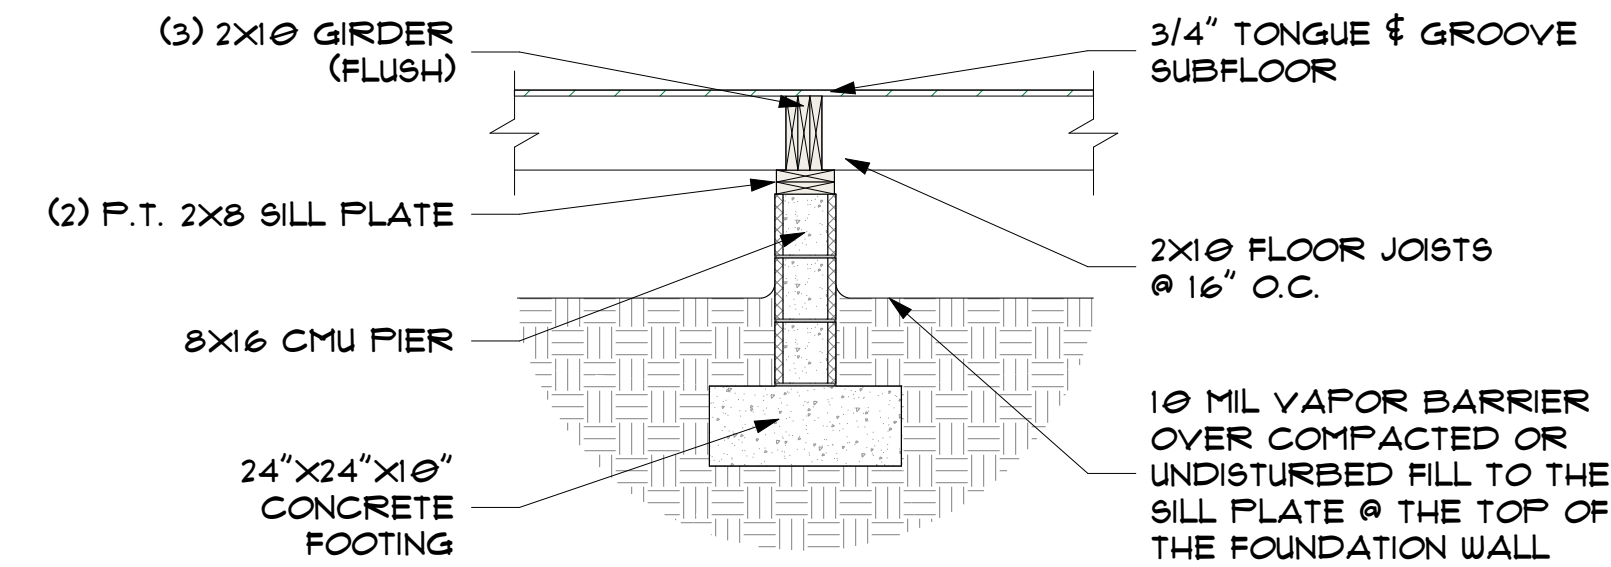

B PIER SECTION

SCALE: 1/2"=1'-0"

NO.	DESCRIPTION	BY	DATE
1	REVISIONS	RAS	12/15/22

ROOF PLAN & SECTIONS

Allen Smith
Residential Design
& Drafting Services
(252) 916-5708

McClay
CUSTOM HOMES
252-675-3323
bill@mcclaycustomhomes.com

DATE:
9/13/2022
SCALE:
SHEET:
6