


SCALE: 1/4"=1'-0"


SQUARE FOOTAGE	
FIRST FLOOR	1,813 #
SECOND FLOOR	792 #
TOTAL HEATED	2,605 #
GARAGE	657 #
FRONT PORCH	136 #
COVERED PORCH	400 #
TOTAL	3,798 #

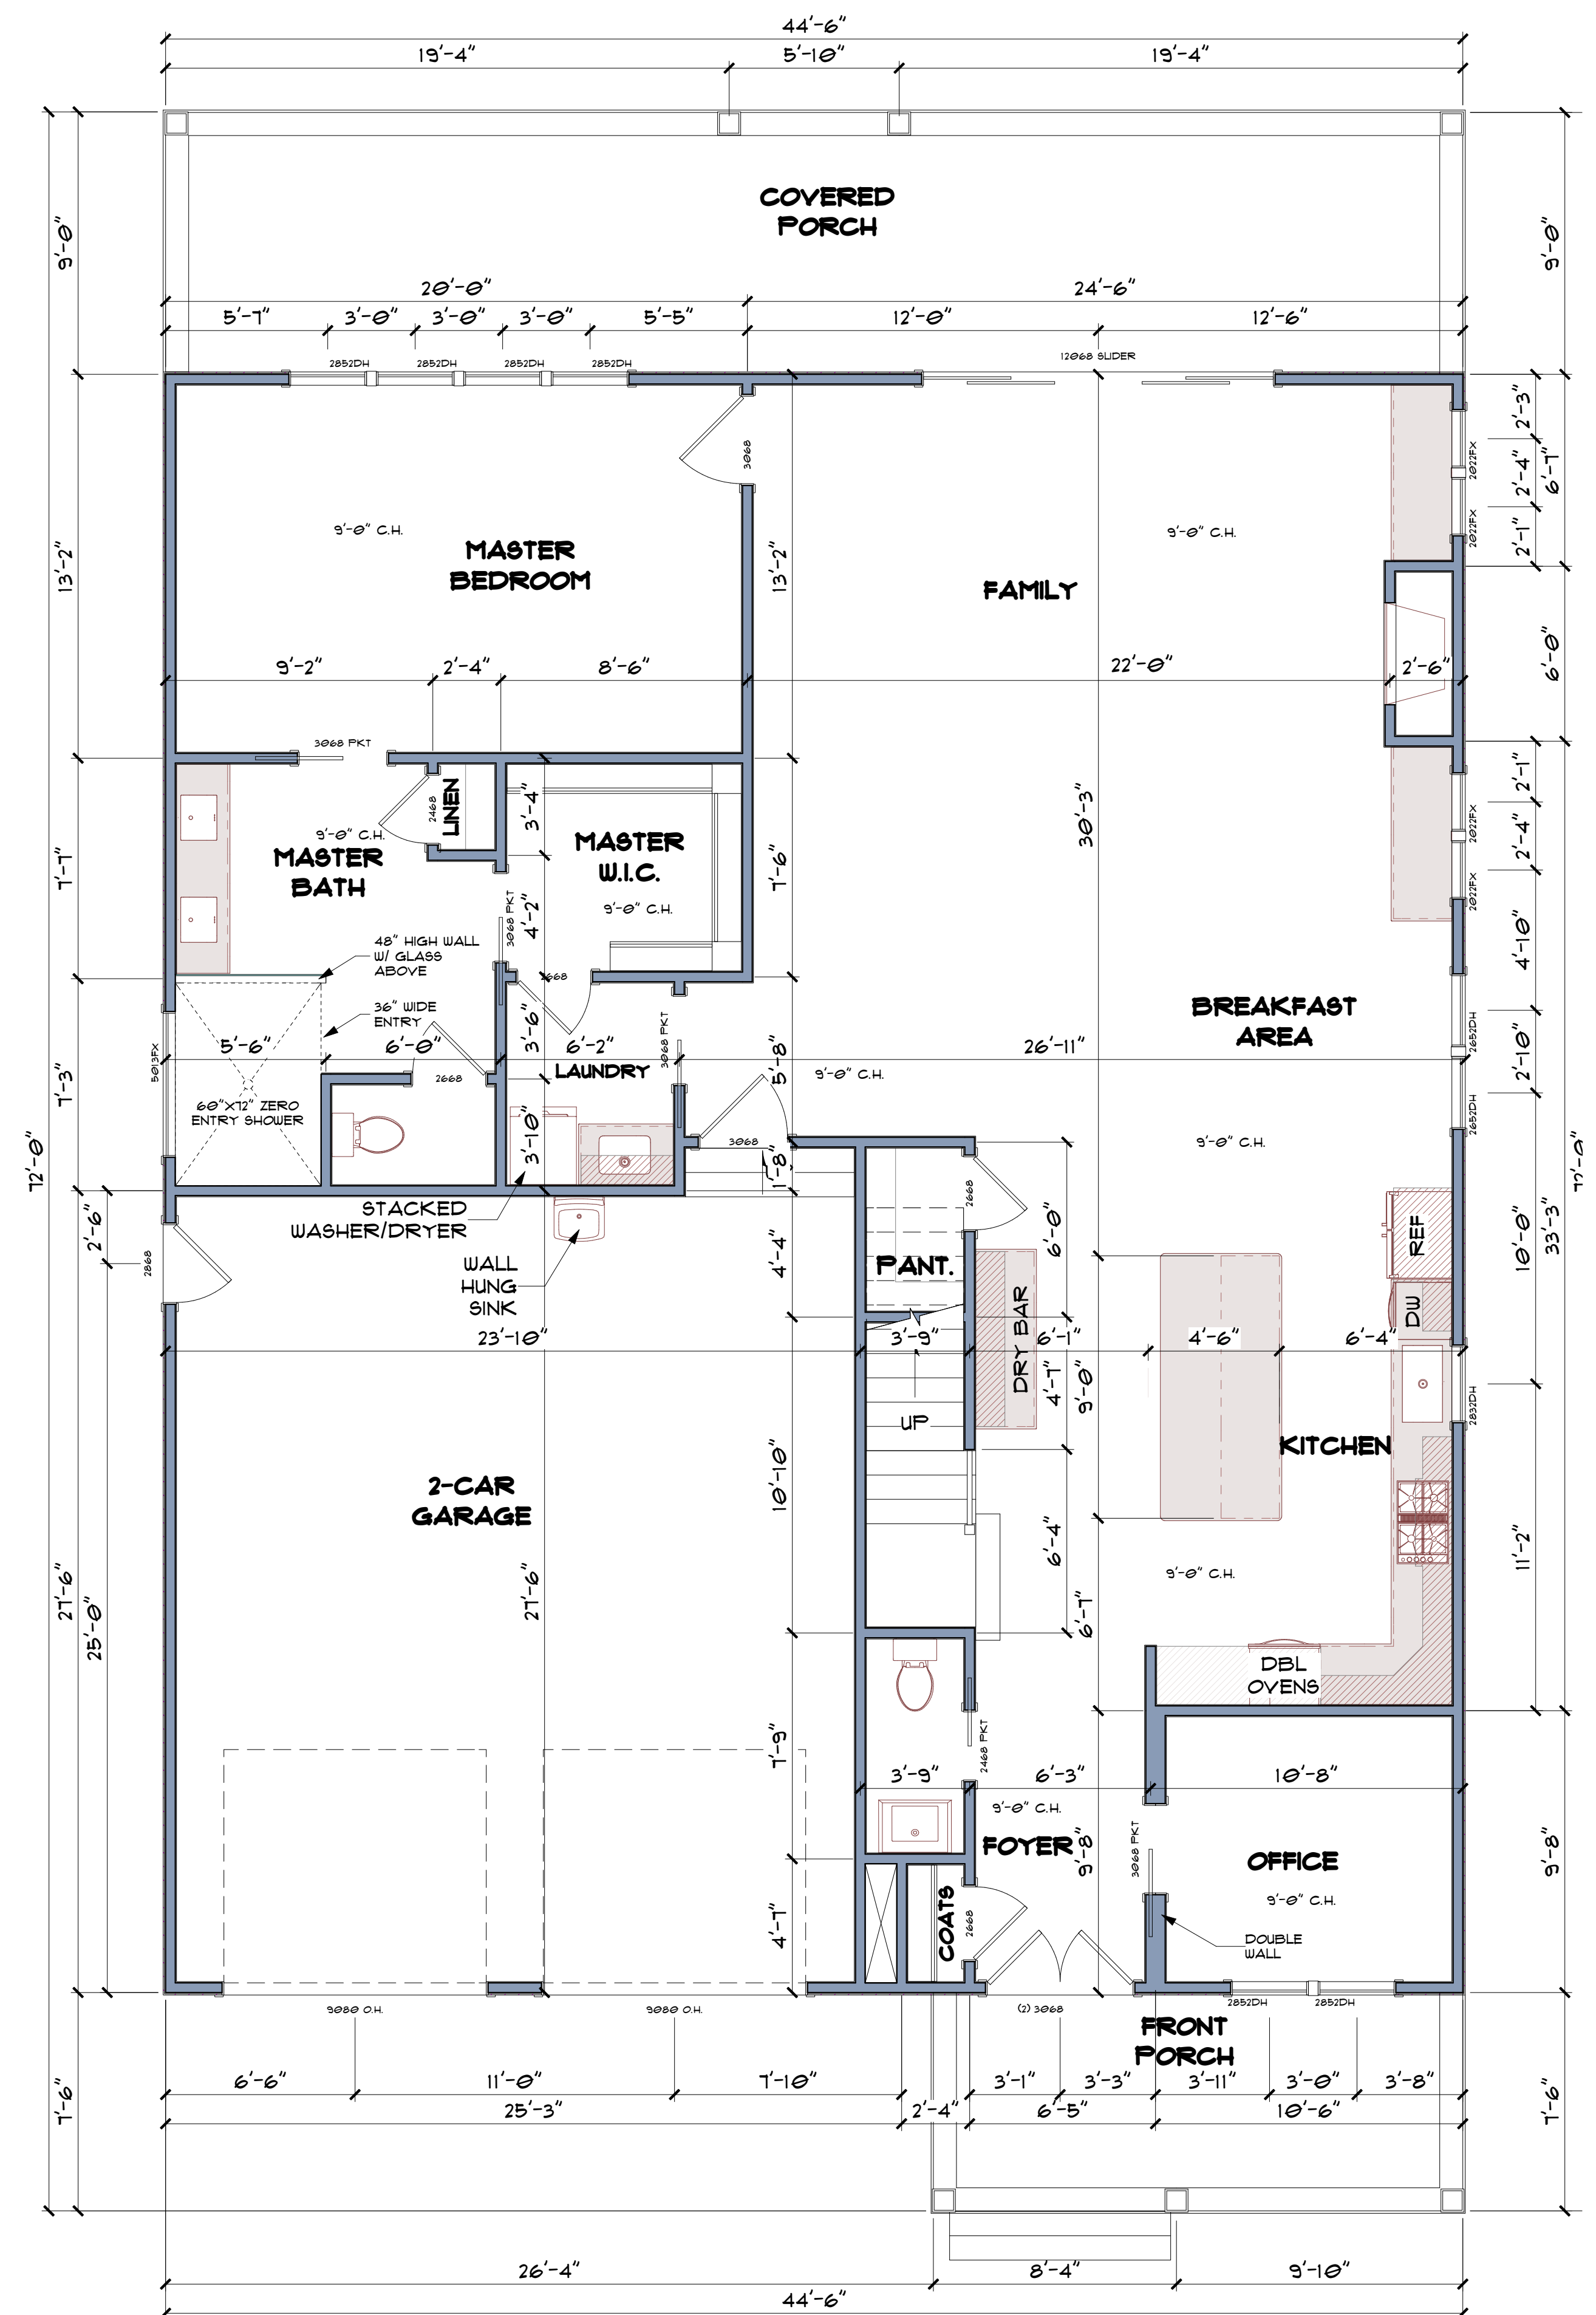

SCALE: 1/4"=1'-0"

Allen Smith assumes no liability for any structure erected using these plans. All designs, details, notes and recommendations included in these drawings are suggested. The local building codes take precedence over anything specified herein. It is the responsibility of the contractor to ensure that construction of this project meets or exceeds the minimum code requirements of the area and state in which the construction takes place.

FLOOR PLANS



Allen Smith
Residential Design
& Drafting Services
(252) 916-5708

McClay CUSTOM HOMES
315 Metcalf Street
New Bern, NC 28562
252-675-3323
bill@mccclaycustomhomes.com

DATE:


4/21/2023

SCALE:

SHEET:


1

NO.	REVISIONS	DATE
1	REVISING CABINETS & FIREPLACE ACCORDING TO BIDDER	8/28/23

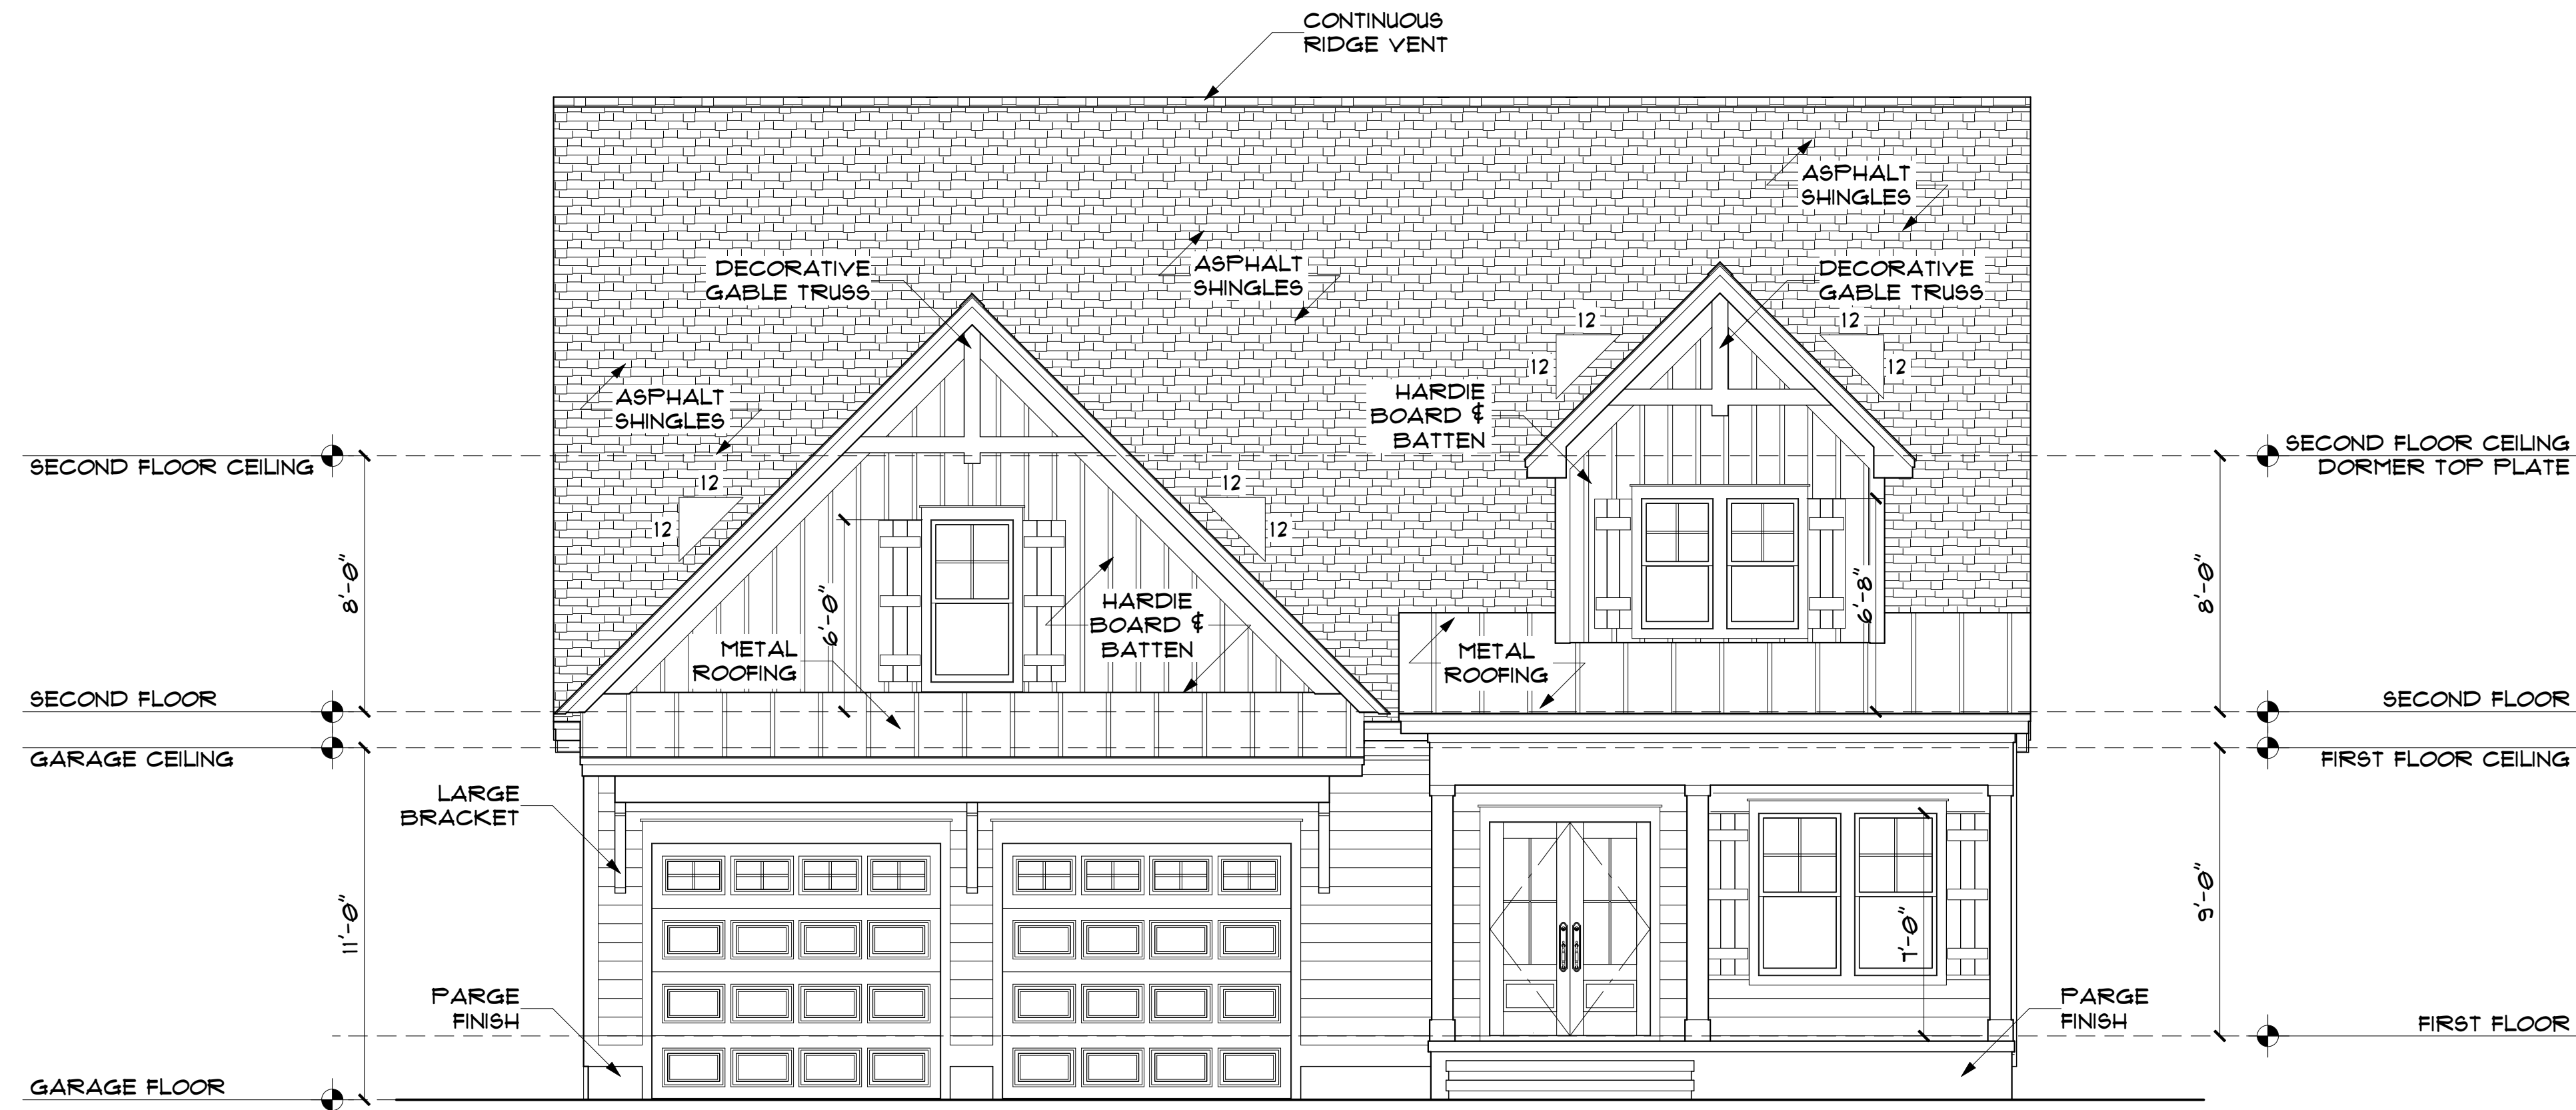

FRONT ELEVATION

SCALE: 1/4"=1'-0"

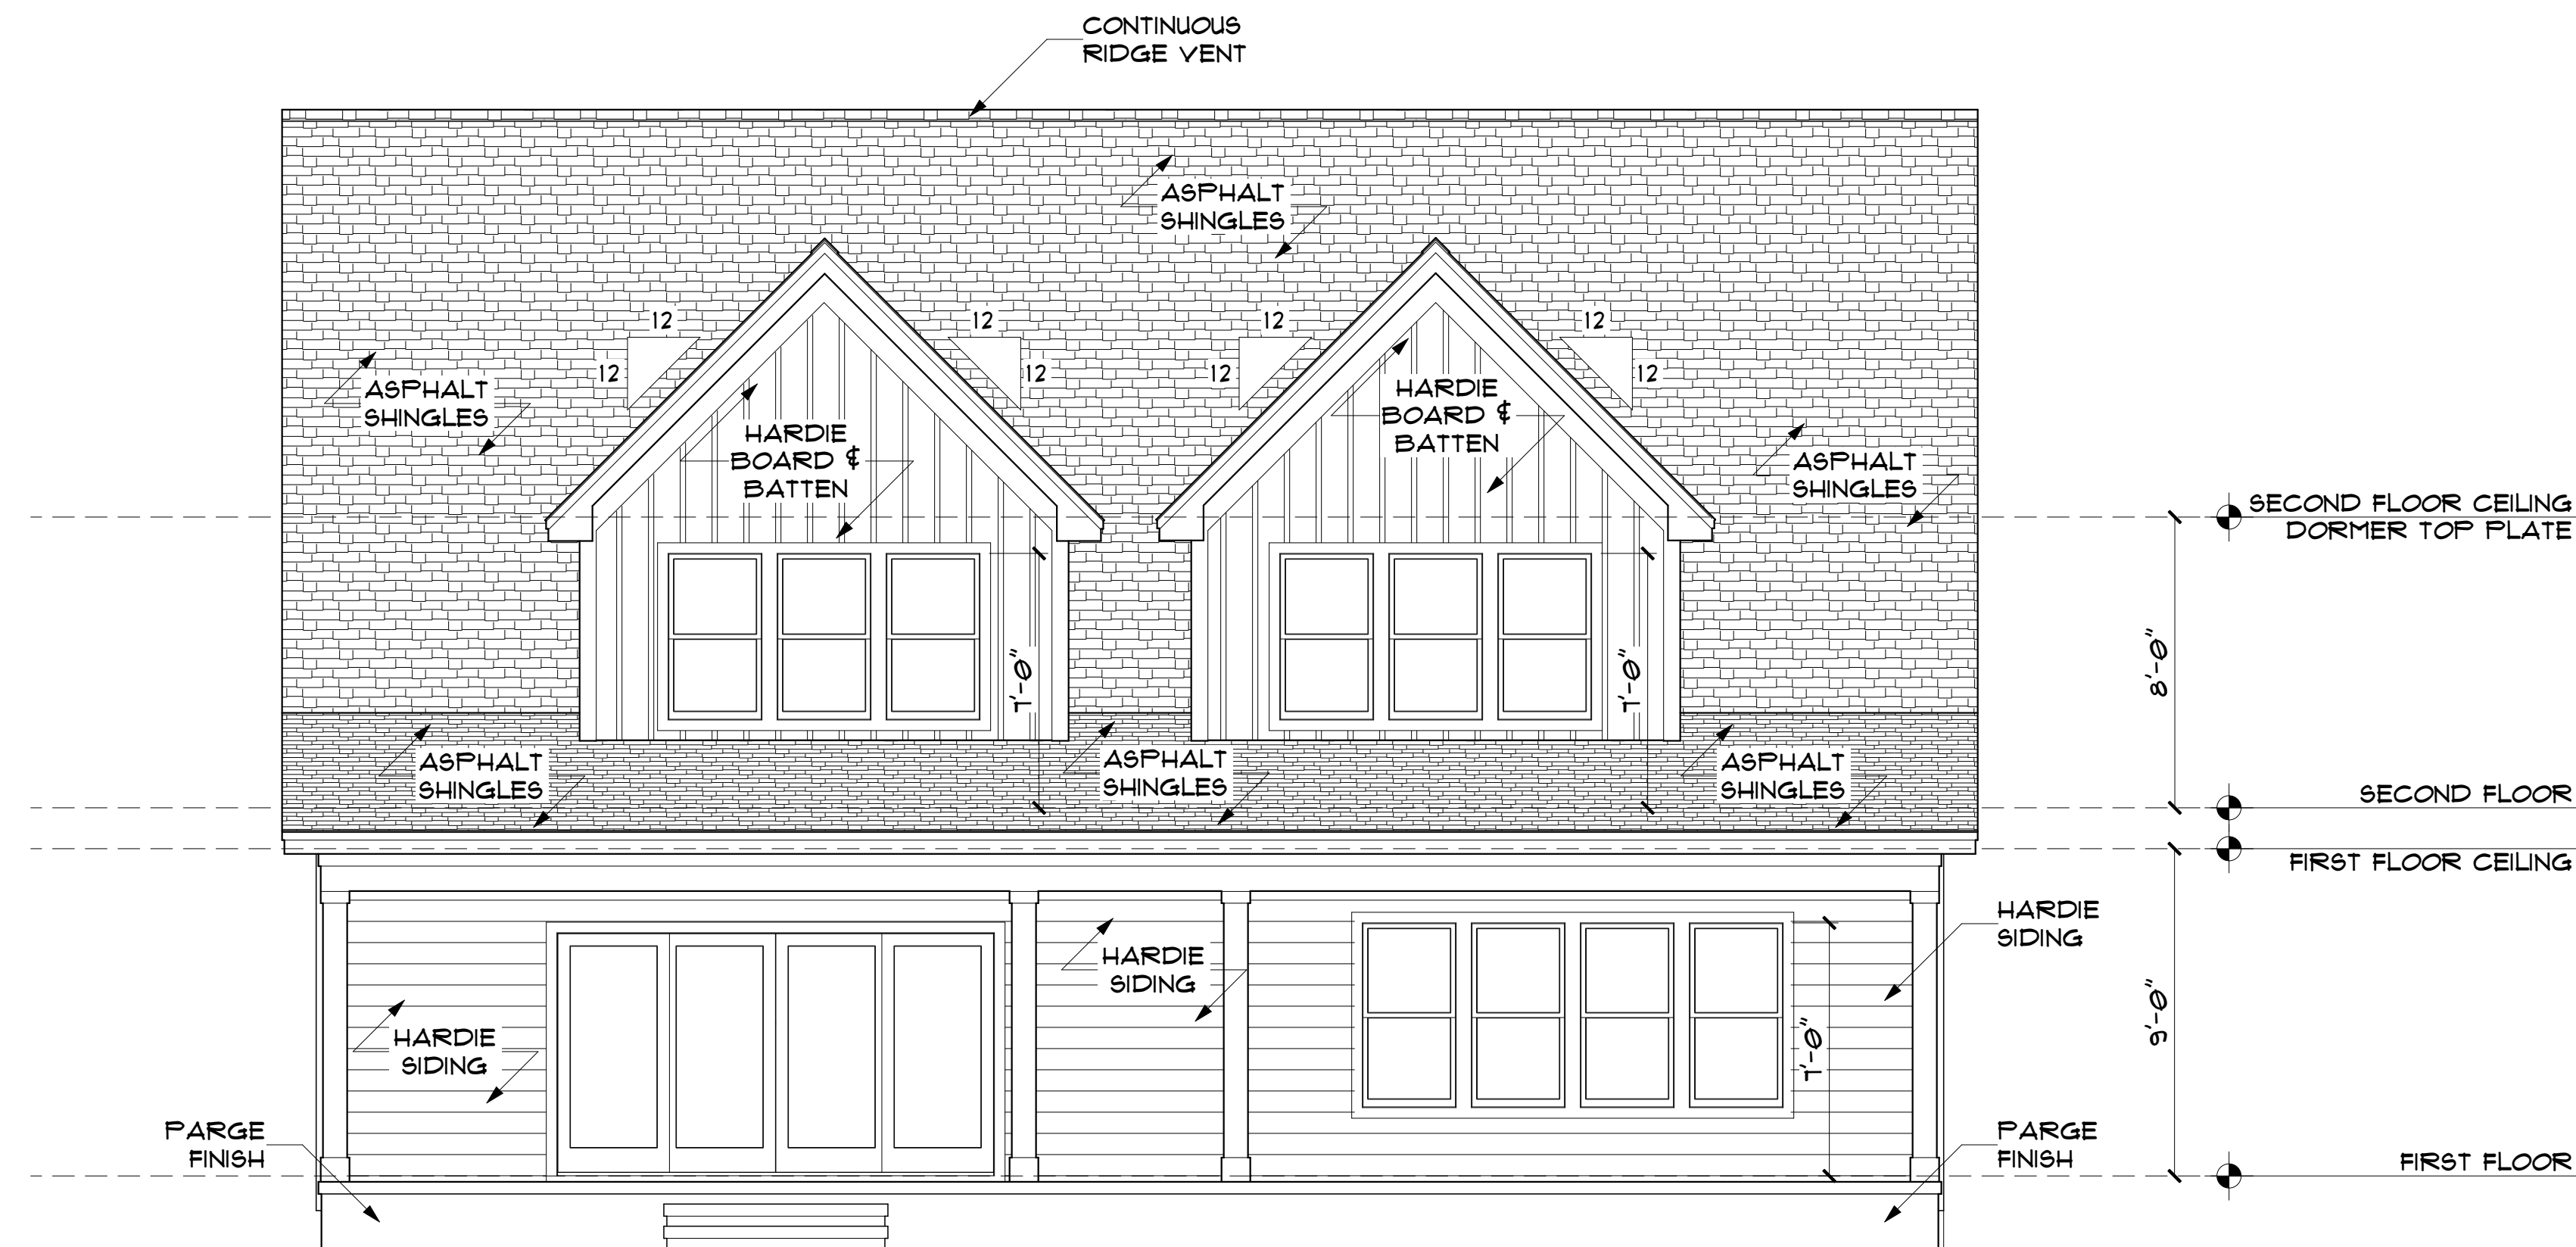


REAR ELEVATION

SCALE: 1/4"=1'-0"

Allen Smith assumes no liability for any structure erected using these plans. All designs, details, notes and recommendations included in these drawings are suggested. The local building codes take precedence over anything specified herein. It is the responsibility of the contractor to ensure that construction of this project meets or exceeds the minimum code requirements of the area and state in which the construction takes place.

NO.	DESCRIPTION	BY	DATE
1	REVISING CABINETS & REFERENCE ACCORDING TO BUILDER	RAS	8/28/23

ELEVATIONS

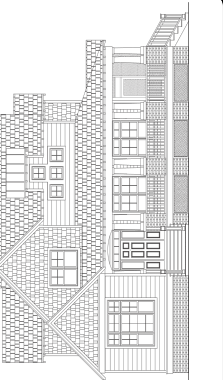

Allen Smith
Residential Design
& Drafting Services
(252) 916-5708

Chris & M.J. Mitiguy
315 Metcalf Street
New Bern, NC 28562
McClay CUSTOM HOMES 252-675-3323
bill@mcclaycustomhomes.com


DATE:

4/21/2023

SCALE:


SHEET:

2

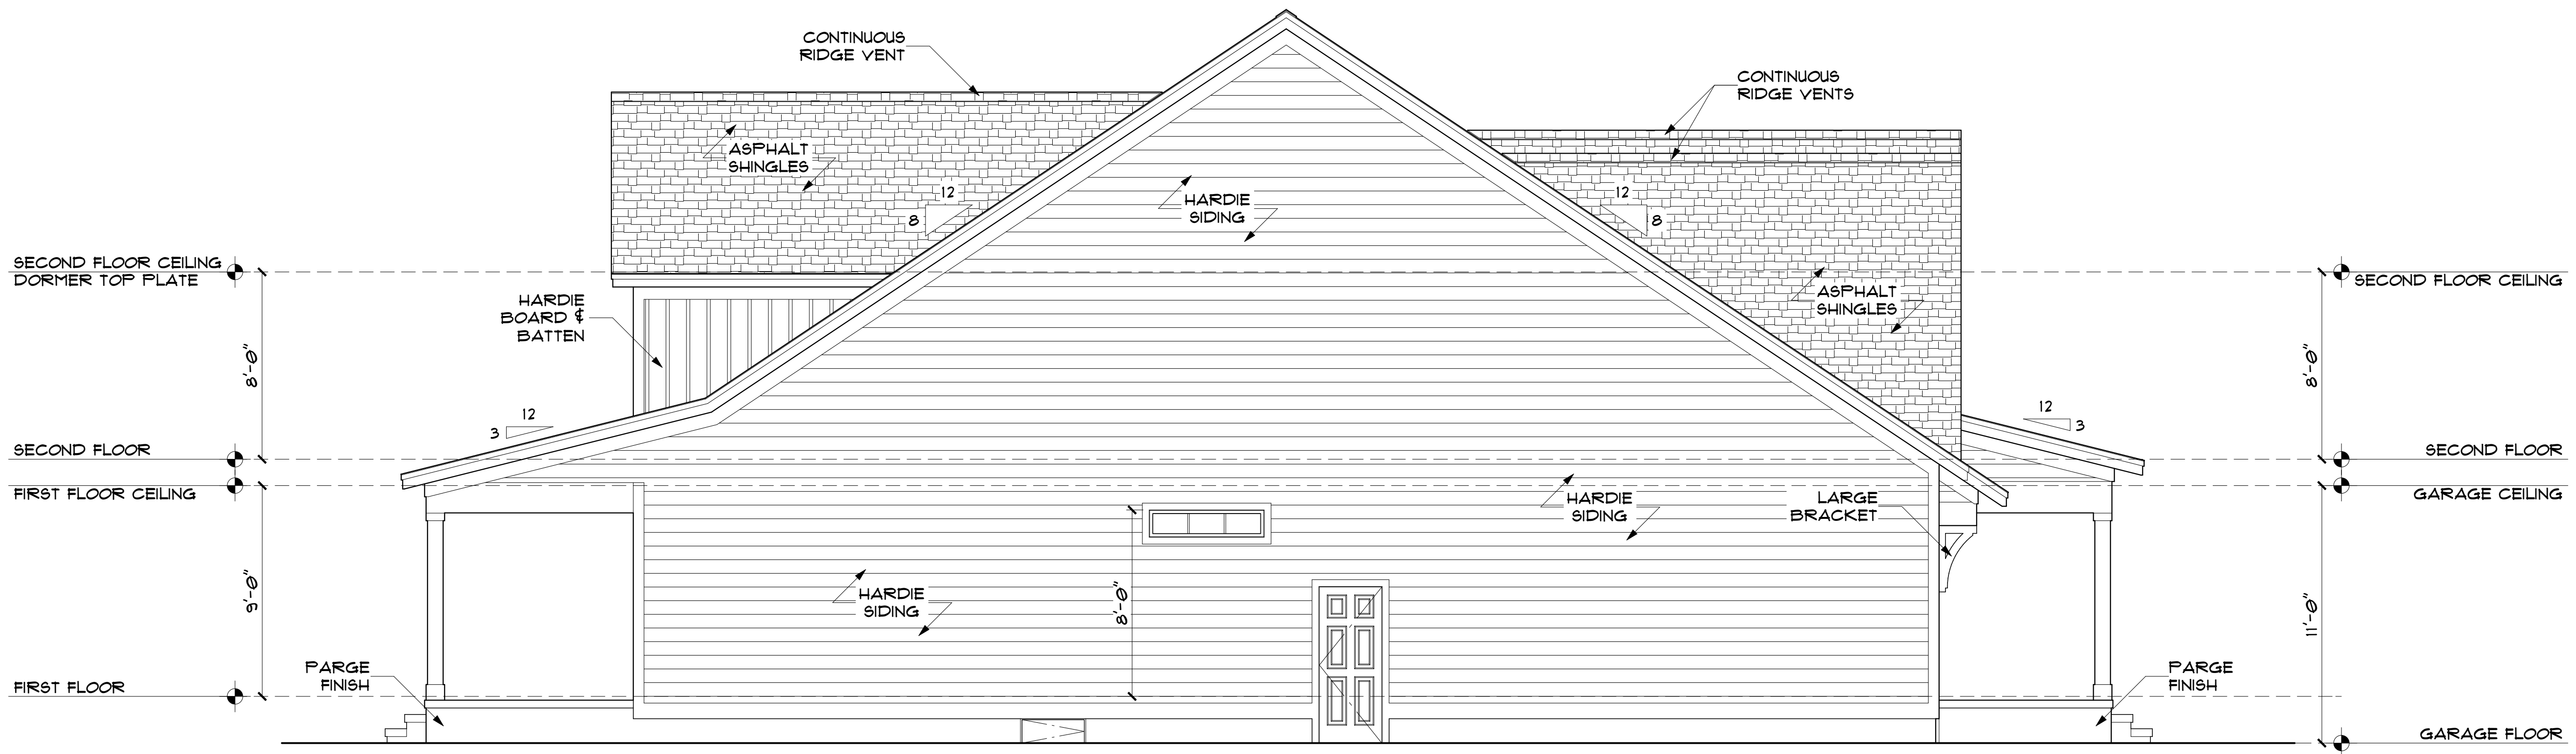

LEFT ELEVATION

SCALE: 1/4"=1'-0"

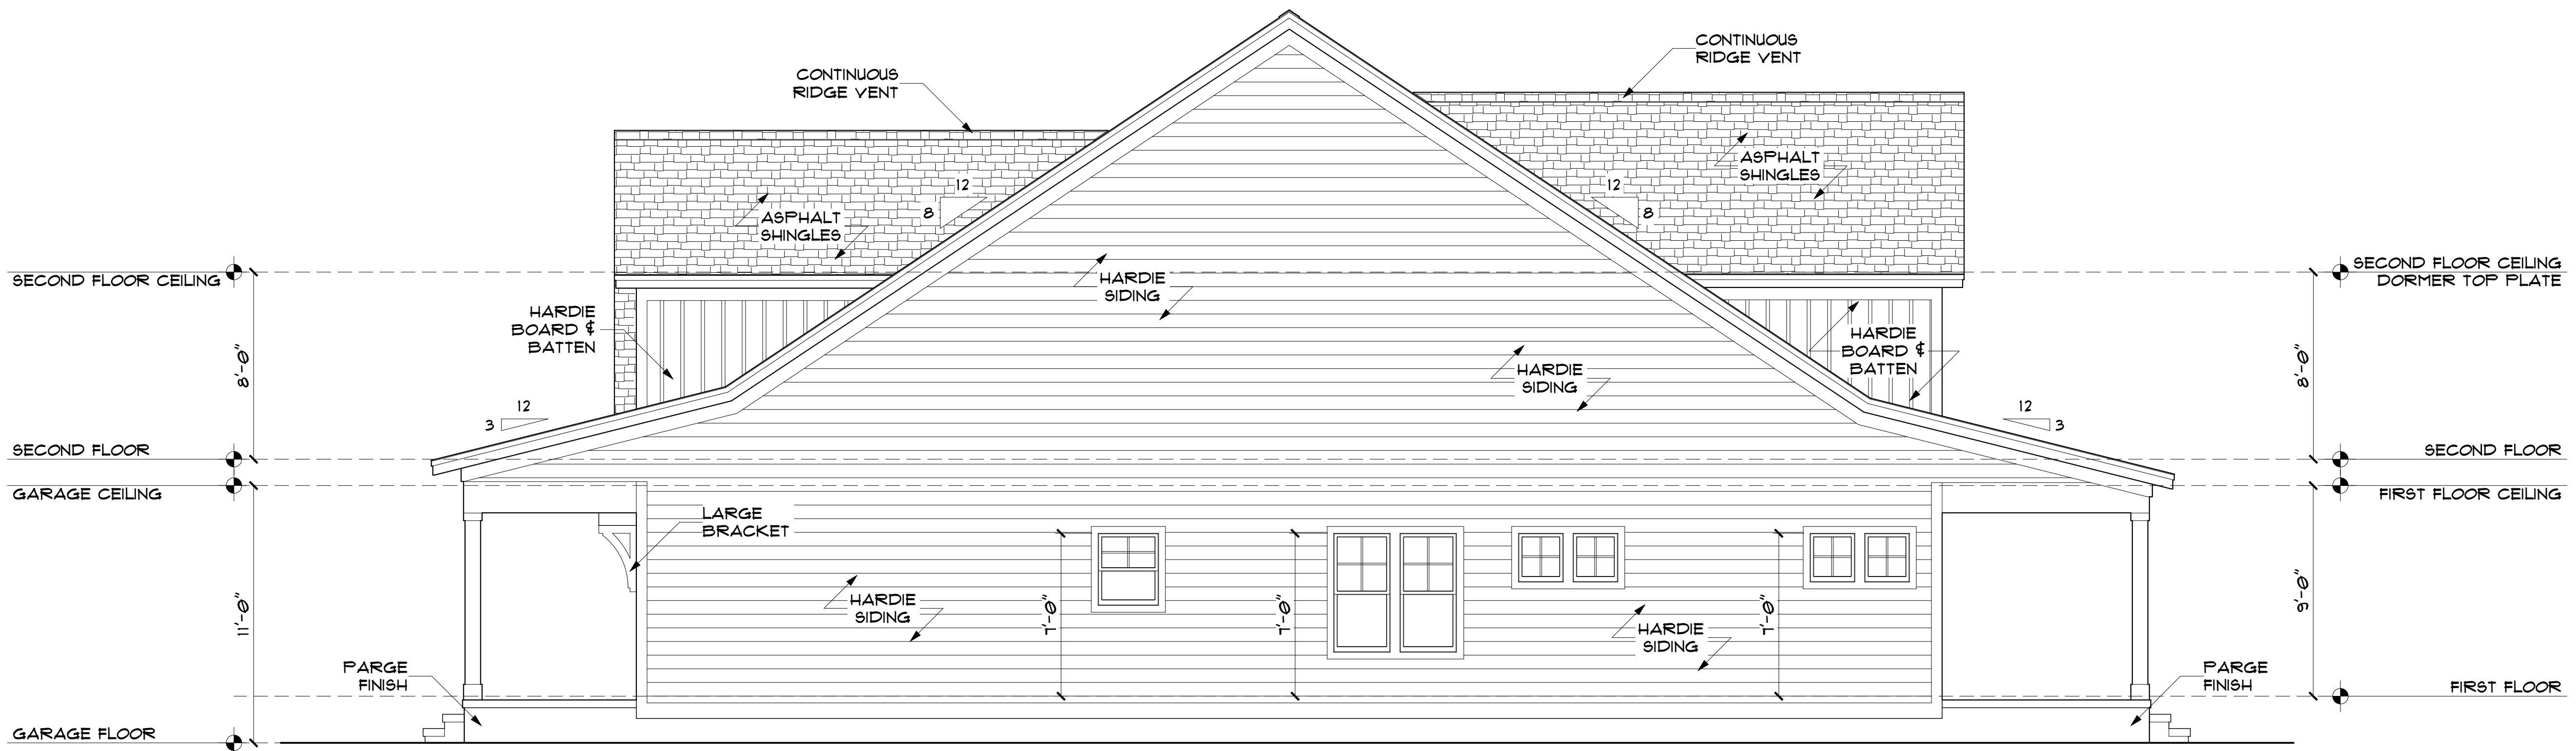


RIGHT ELEVATION

SCALE: 1/4"=1'-0"

Allen Smith assumes no liability for any structure erected using these plans. All designs, details, notes and recommendations included in these drawings are suggested. The local building codes take precedence over anything specified herein. It is the responsibility of the contractor to ensure that construction of this project meets or exceeds the minimum code requirements of the area and state in which the construction takes place.

NO.	DESCRIPTION	BY	DATE
1	REVISING CABINETS & FIREPLACE ACCORDING TO BUILDER	RAS	8/28/23

ELEVATIONS

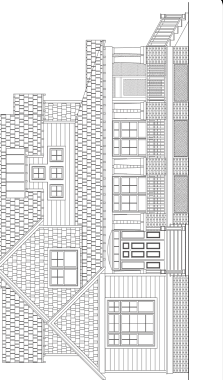

Allen Smith
Residential Design
& Drafting Services
(252) 916-5708

Chris & M.J. Mitigay
315 Metcalf Street
New Bern, NC 28562
McClay CUSTOM HOMES 252-675-3323
bill@mcclaycustomhomes.com


DATE:

4/21/2023


SCALE:

SHEET:


3

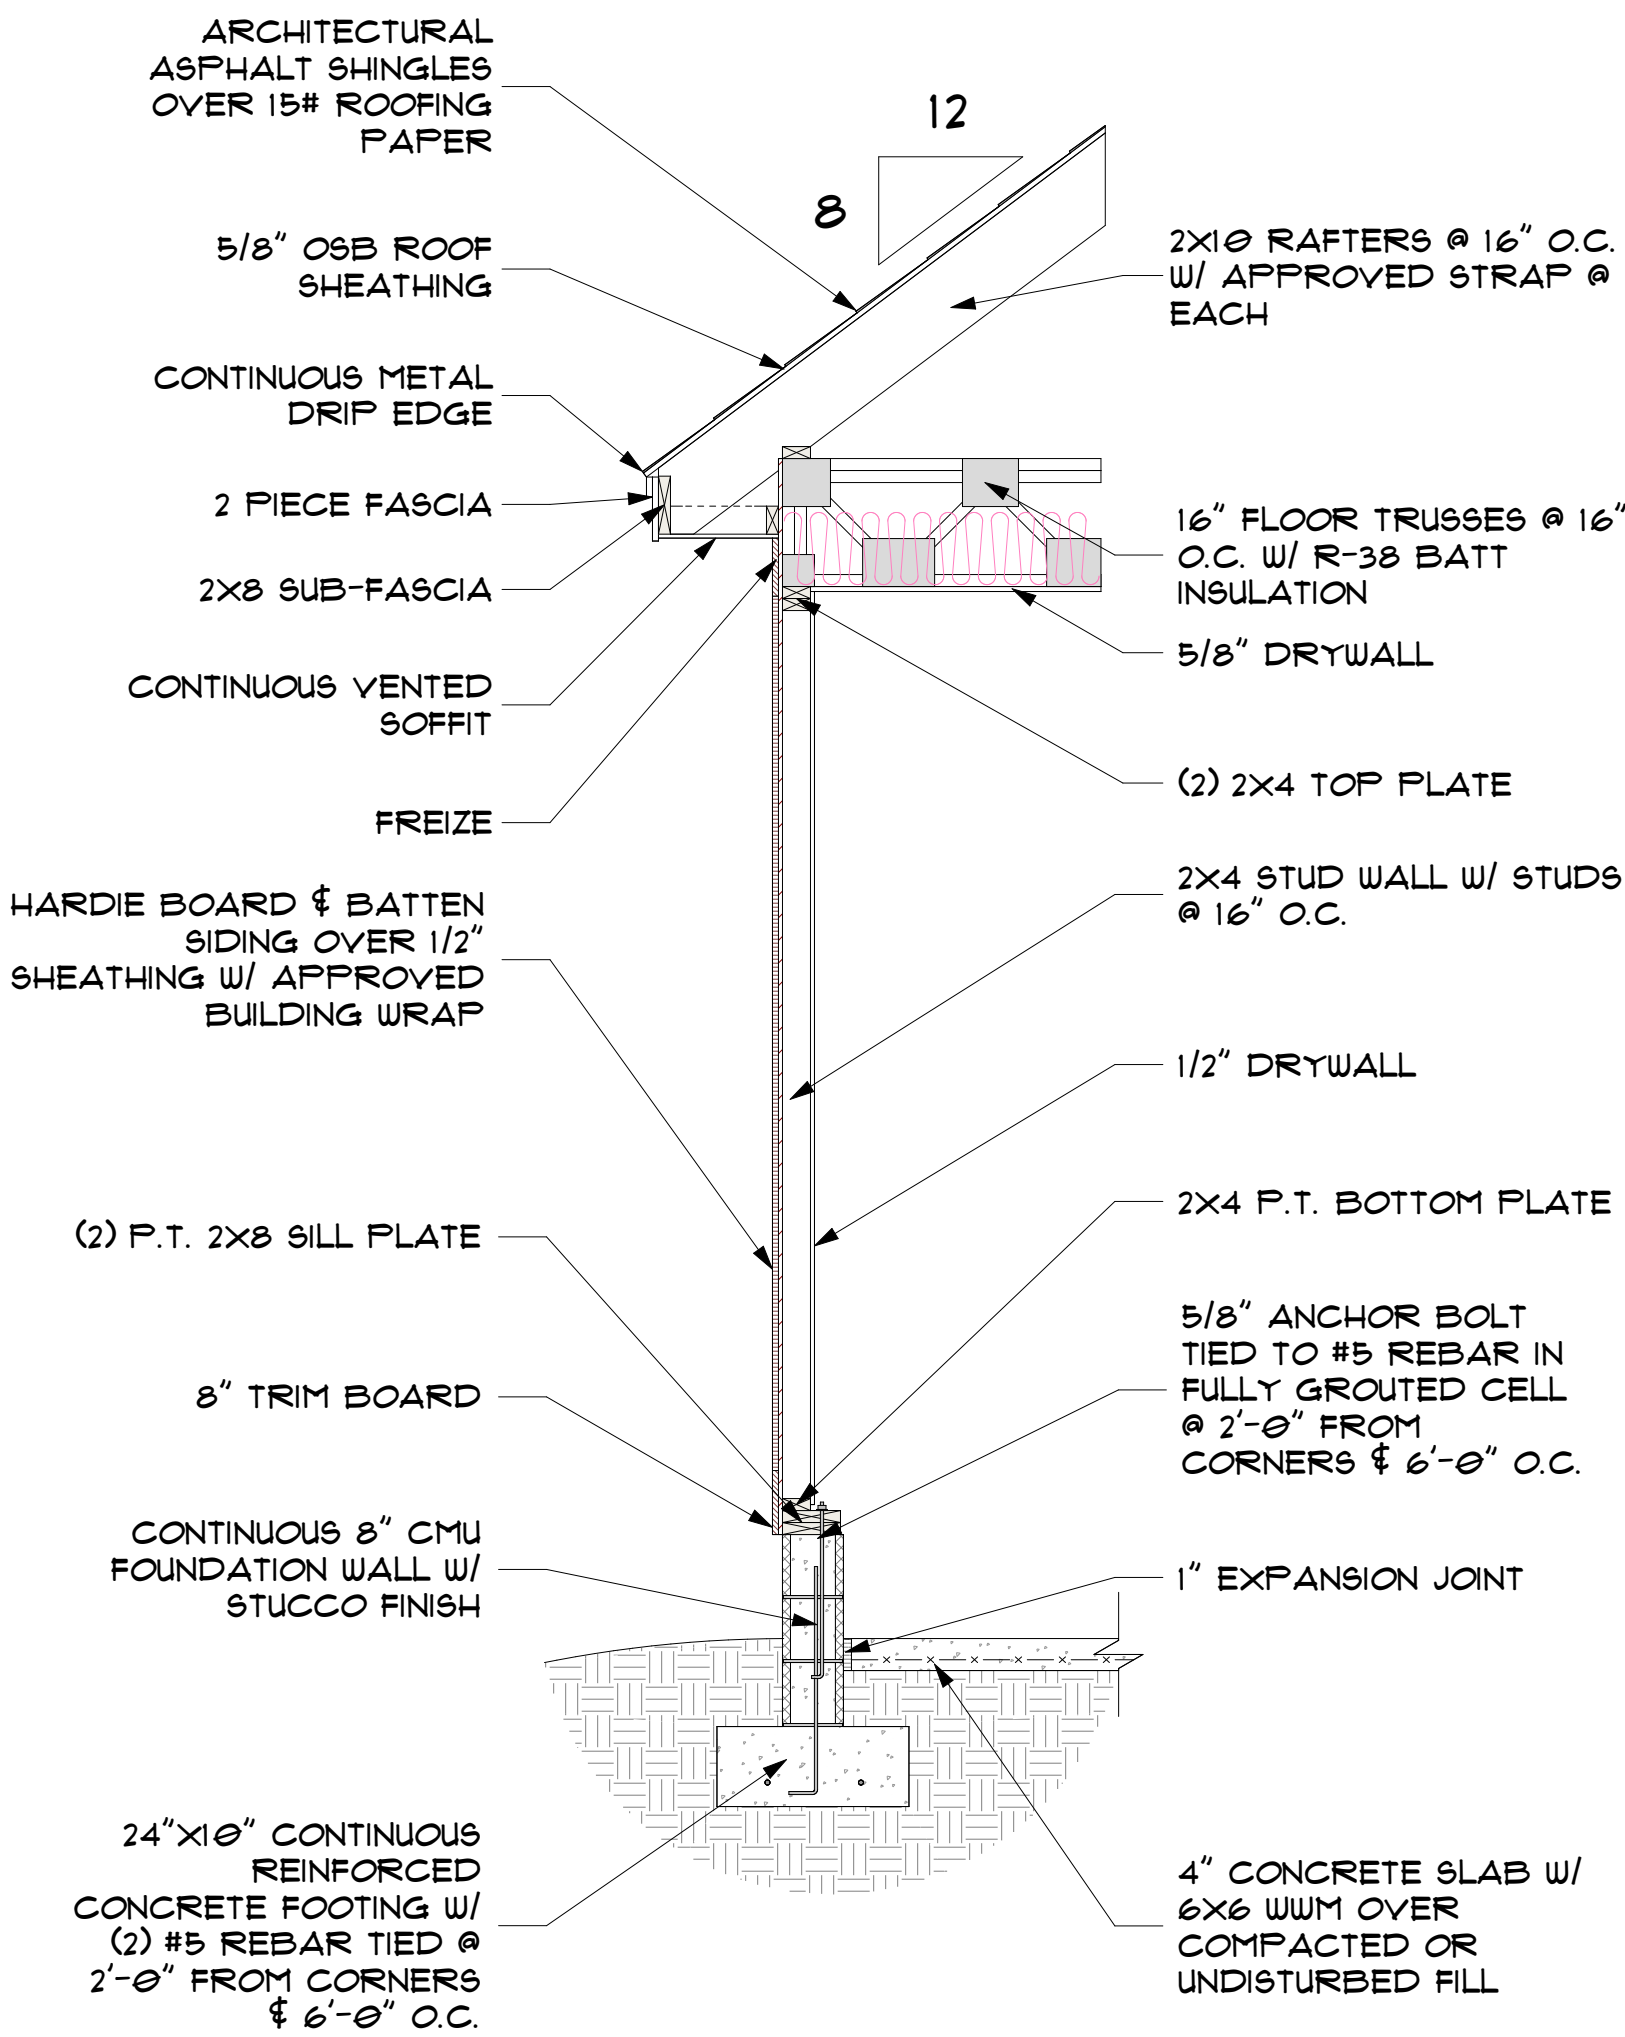


A WALL SECTION
SCALE: 1/2"=1'-0"

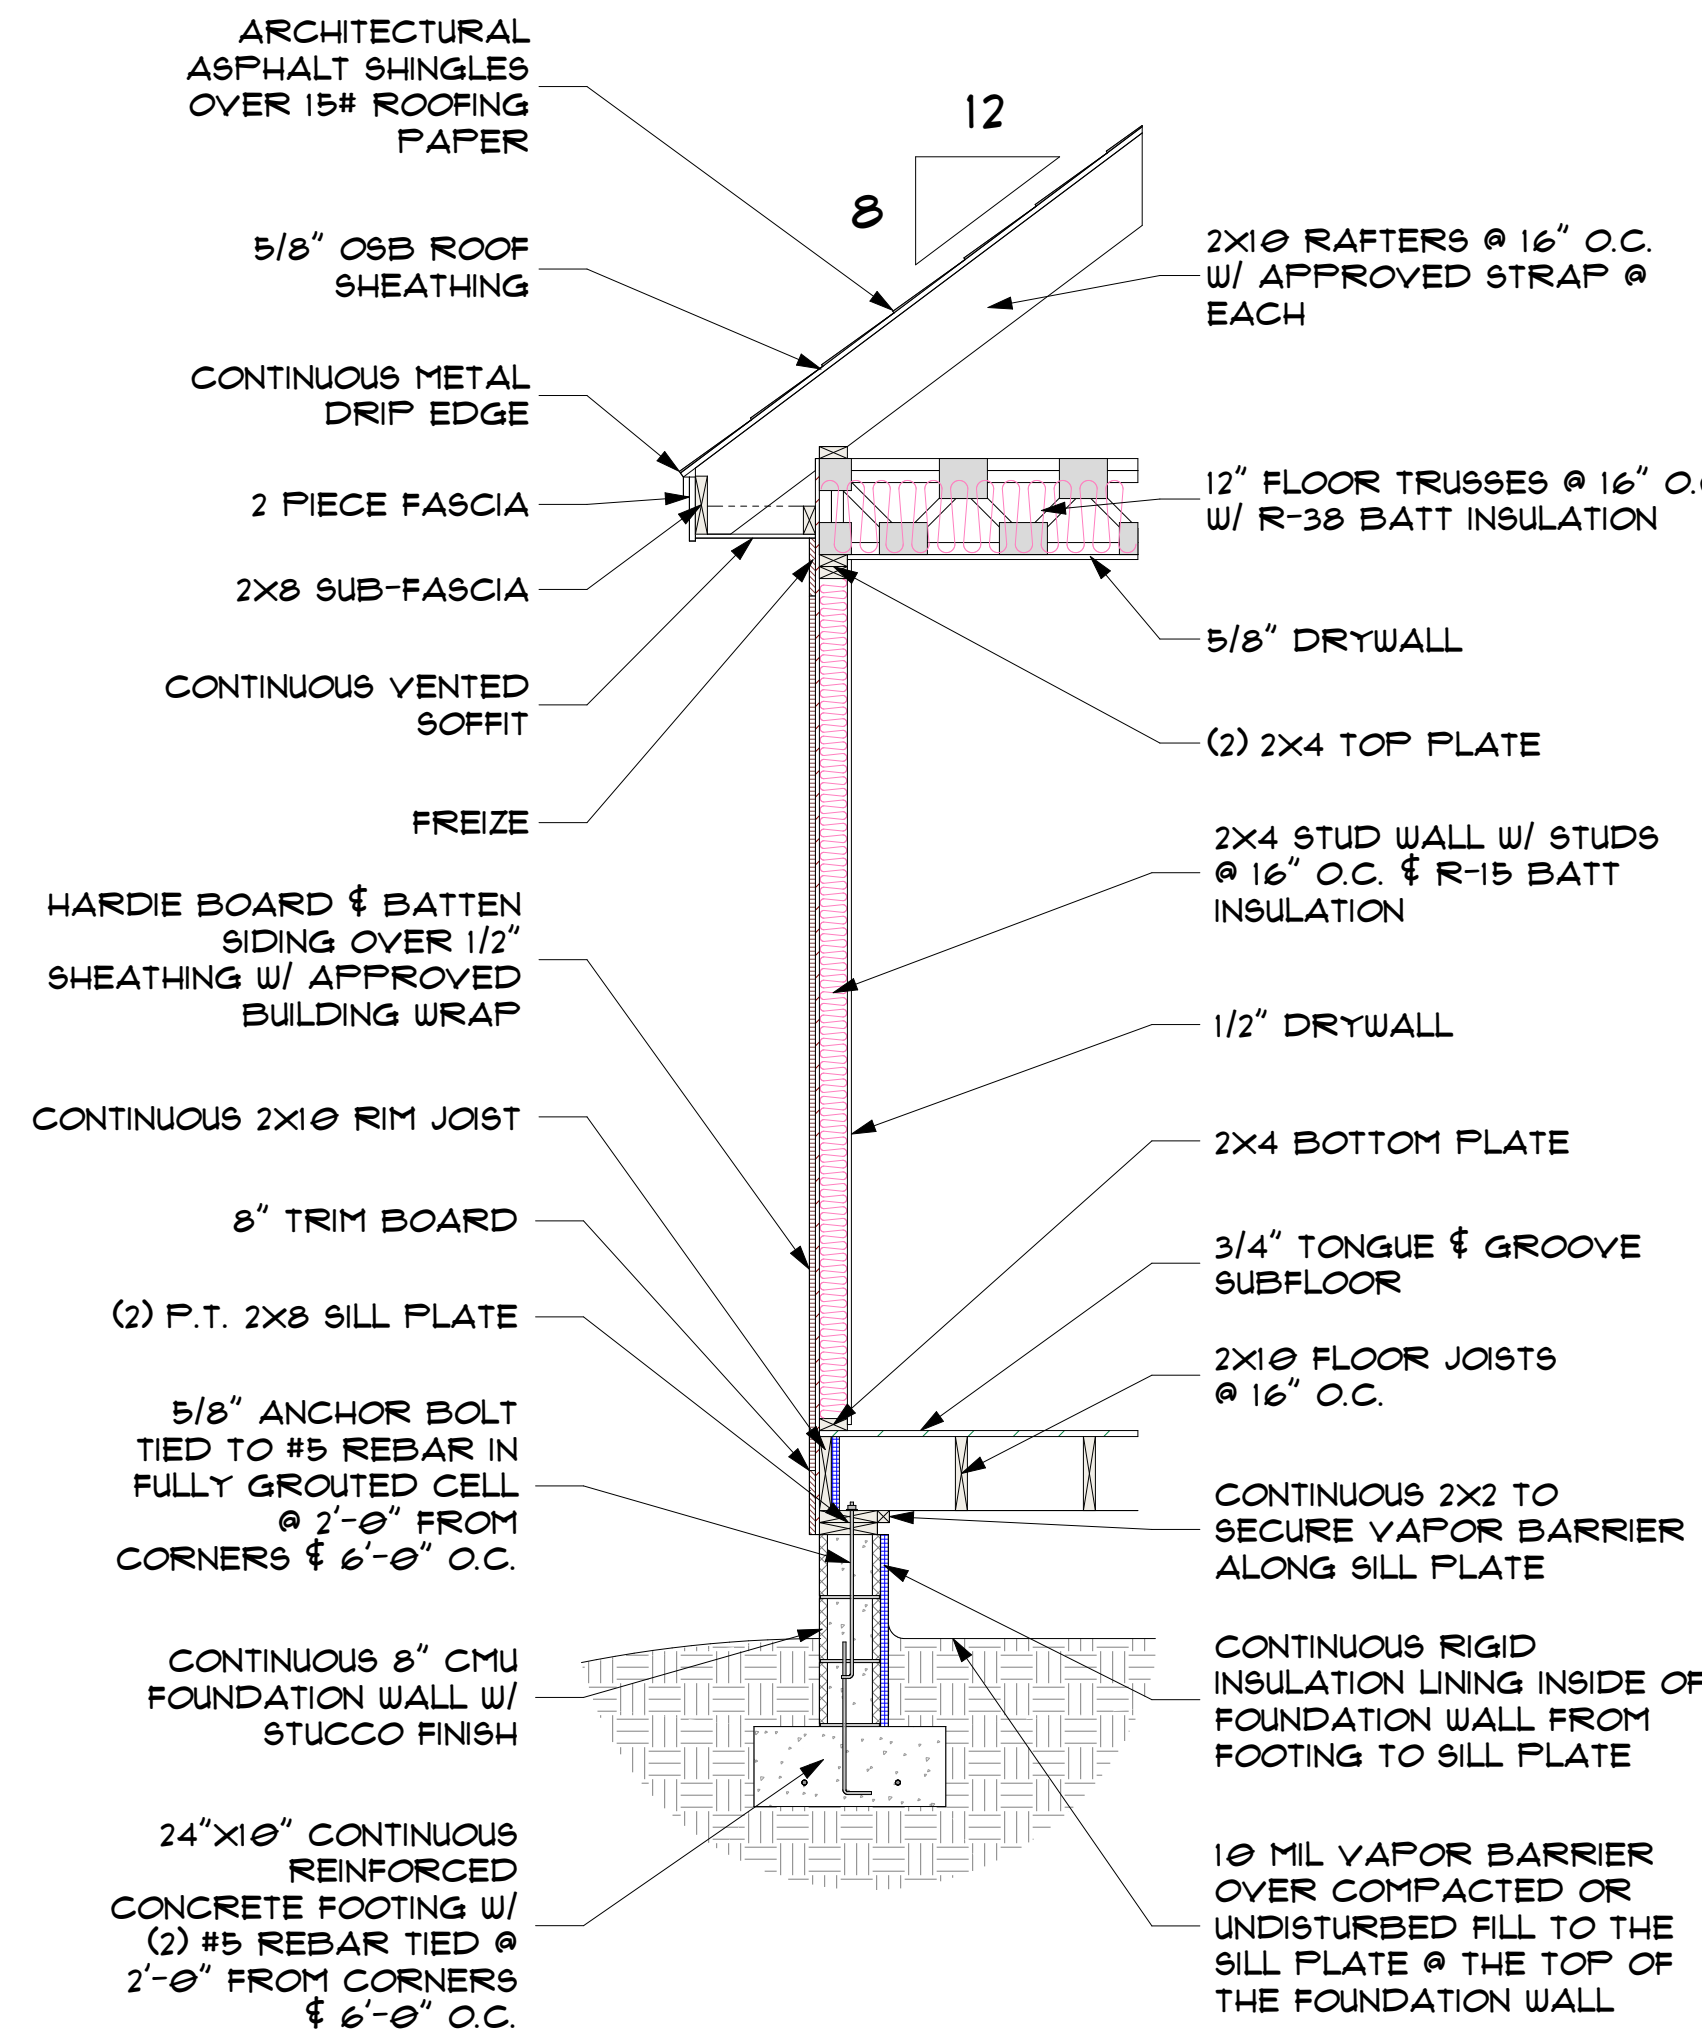

B WALL SECTION
SCALE: 1/2"=1'-0"

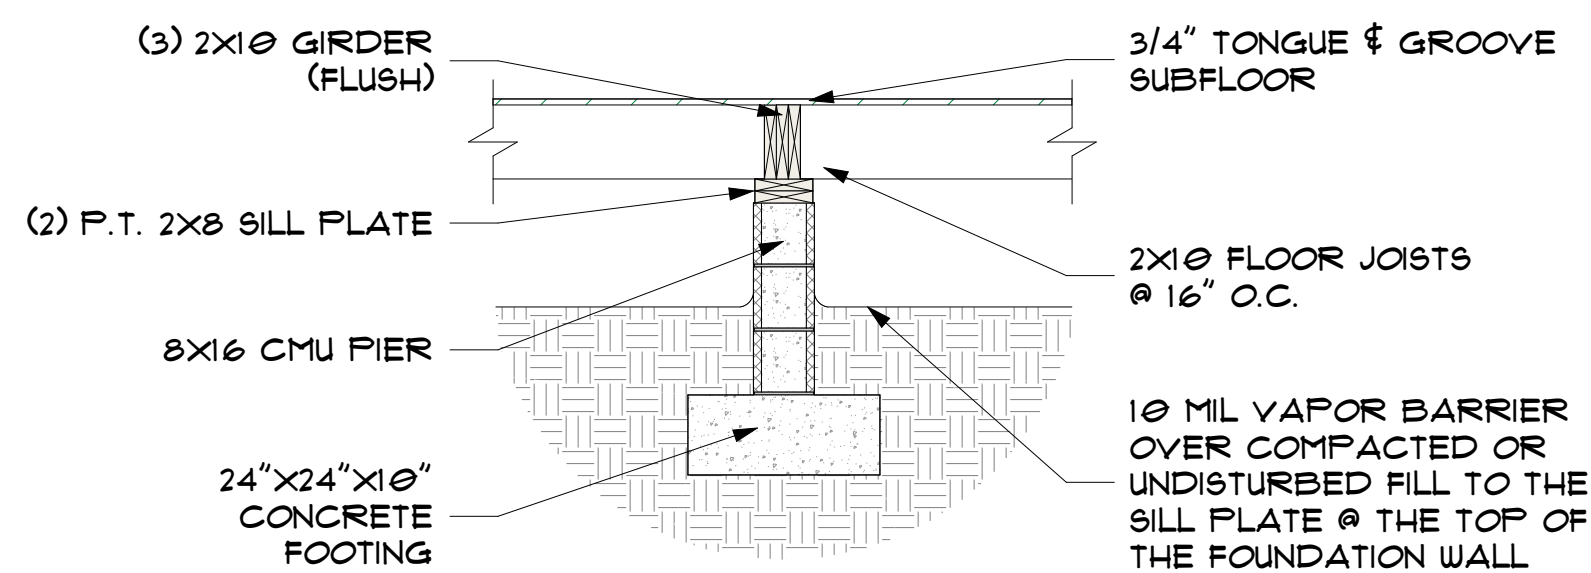

C PIER SECTION
SCALE: 1/2"=1'-0"

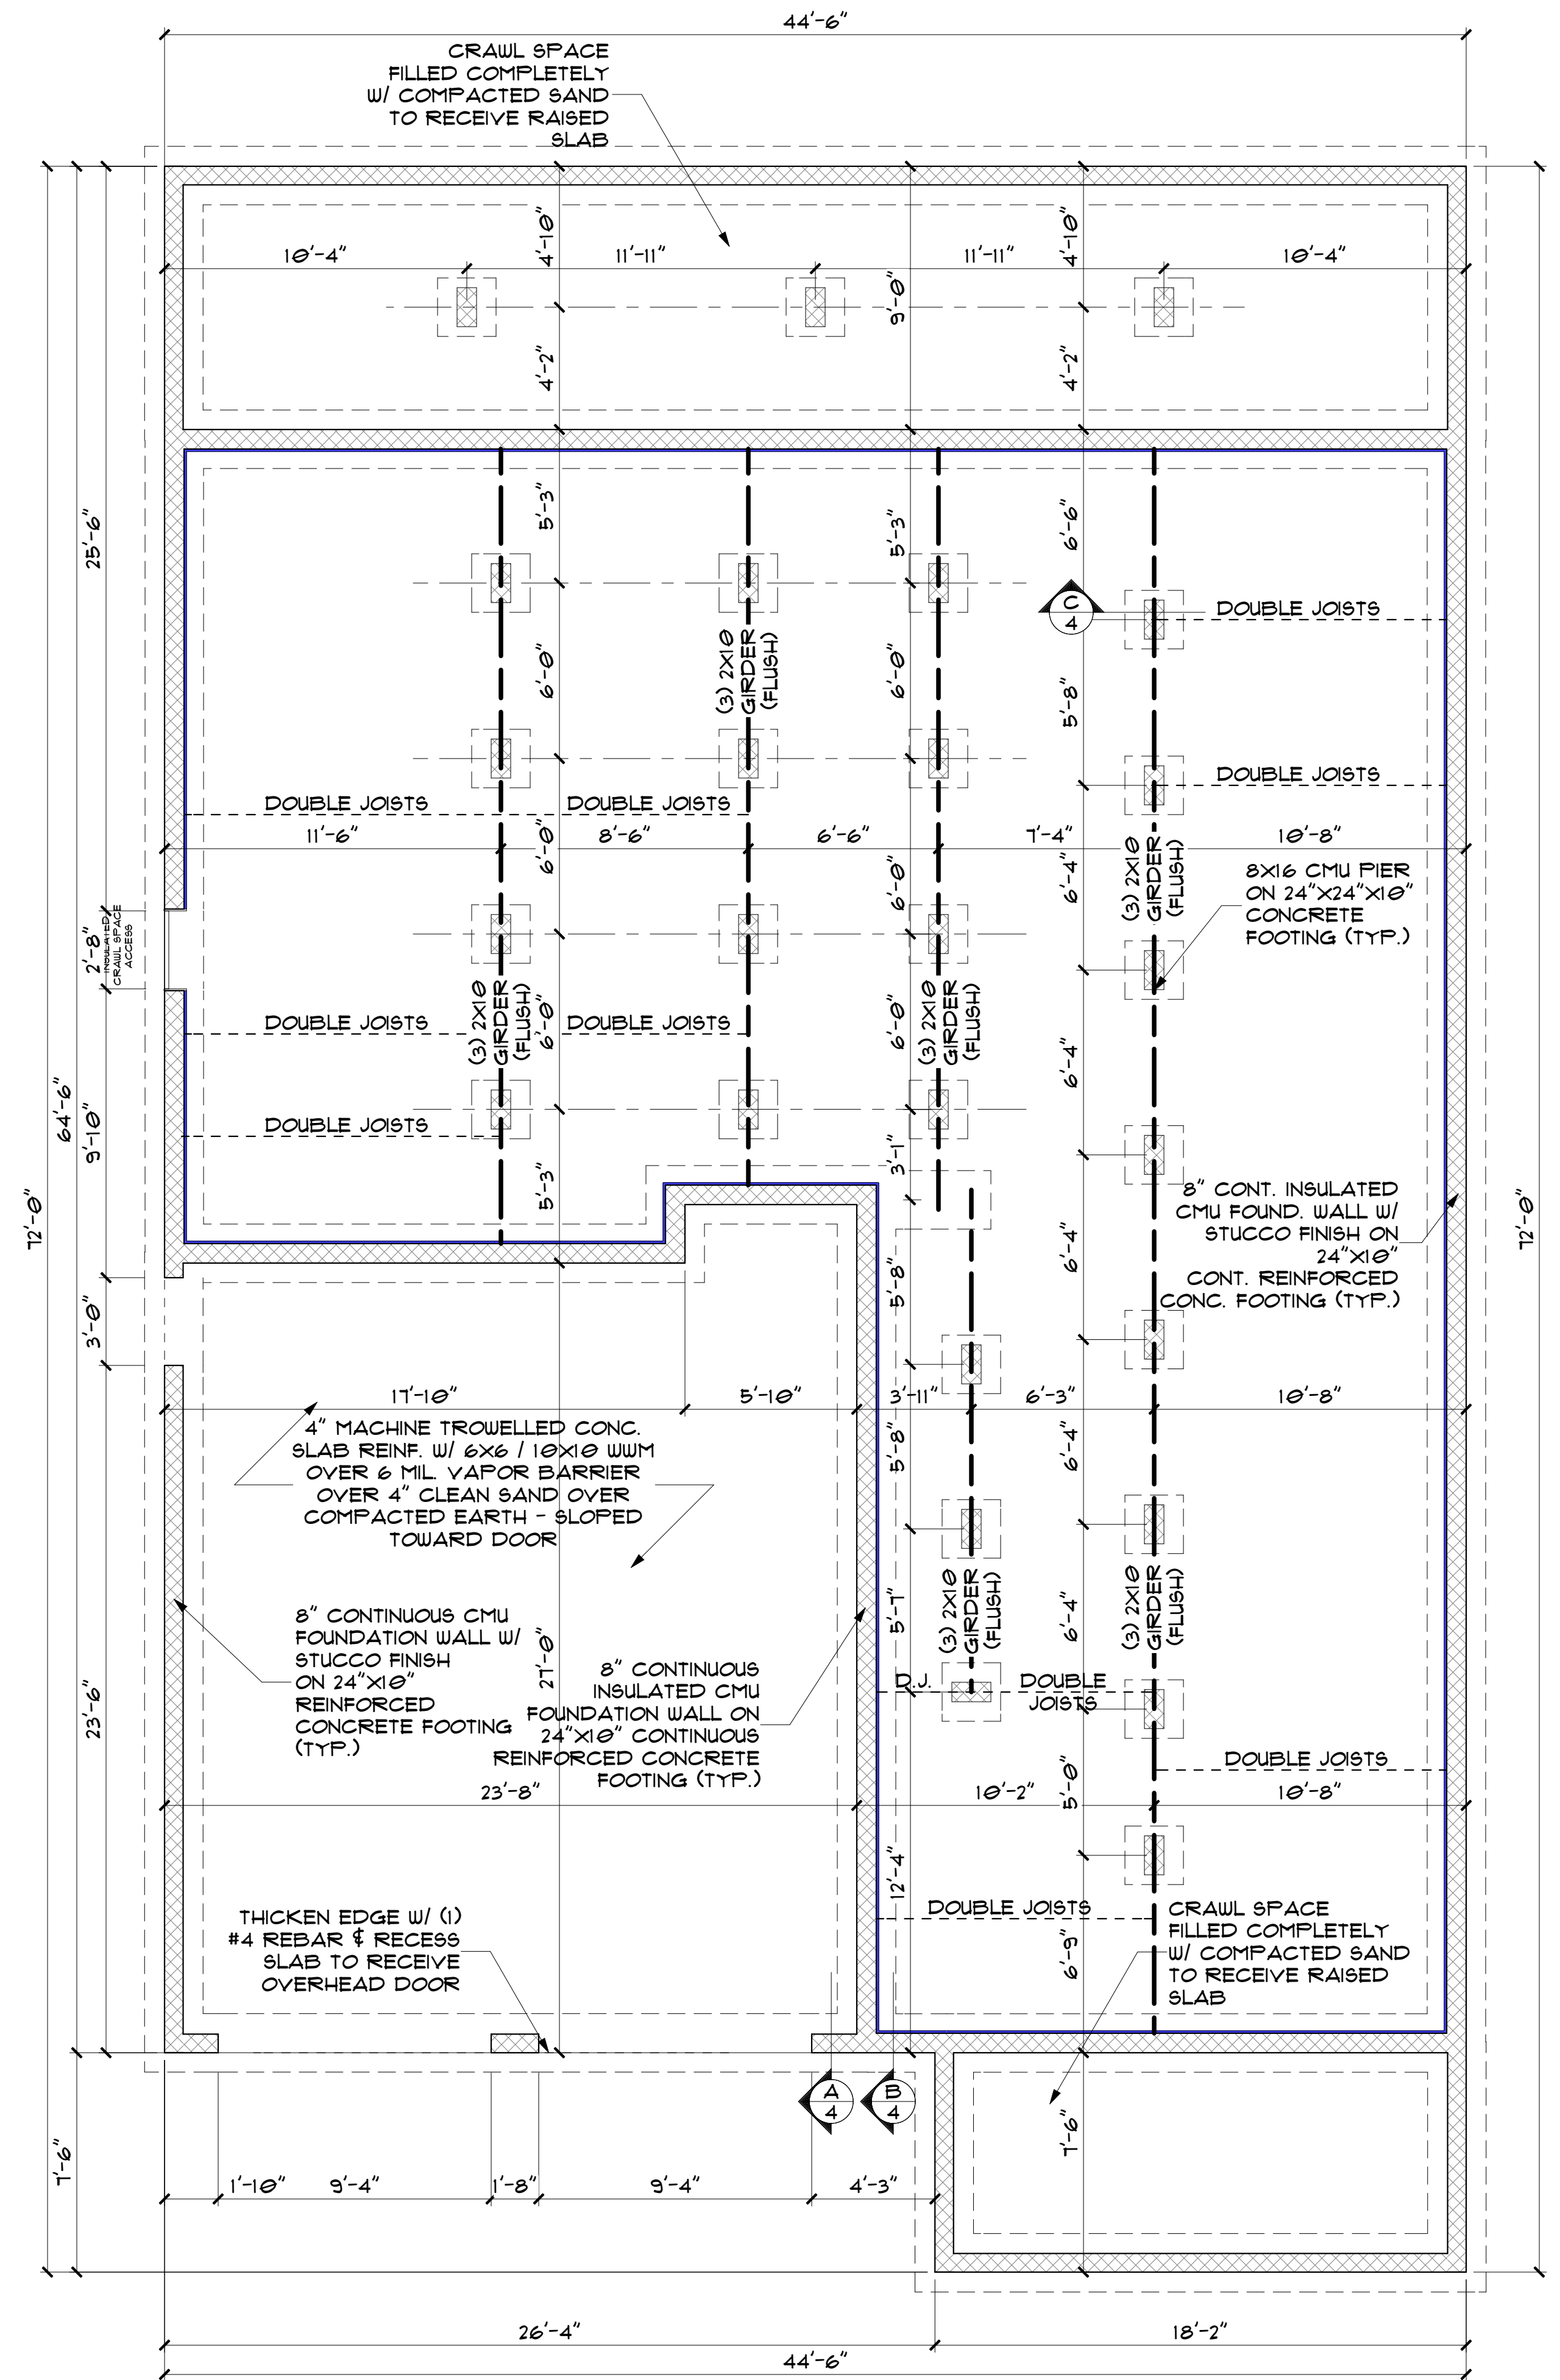


FOUNDATION PLAN
SCALE: 1/4"=1'-0"

Allen Smith assumes no liability for any structure erected using these plans. All designs, details, notes and recommendations included in these drawings are suggested. The local building codes take precedence over anything specified herein. It is the responsibility of the contractor to ensure that construction of this project meets or exceeds the minimum code requirements of the area and state in which the construction takes place.

NO.	DESCRIPTION	BY	DATE
1	REVISING CABINETS & FIREPLACE ACCORDING TO BUILDER	RAS	8/28/23

FOUNDATION PLAN & SECTIONS

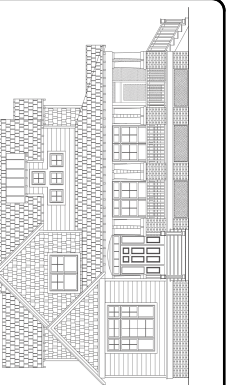

Allen Smith
Residential Design
& Drafting Services
(252) 916-5708

Chris & M.J. Mitiguy
315 Metcalf Street
New Bern, NC 28562
McClay 252-675-3323
CUSTOM HOMES
bill@mcclaycustomhomes.com

DATE:


4/21/2023

SCALE:

SHEET:


4

Allen Smith assumes no liability for any structure erected using these plans. All designs, details, notes and recommendations included in these drawings are suggested. The local building codes take precedence over anything specified herein. It is the responsibility of the contractor to ensure that construction of this project meets or exceeds the minimum code requirements of the area and state in which the construction takes place.

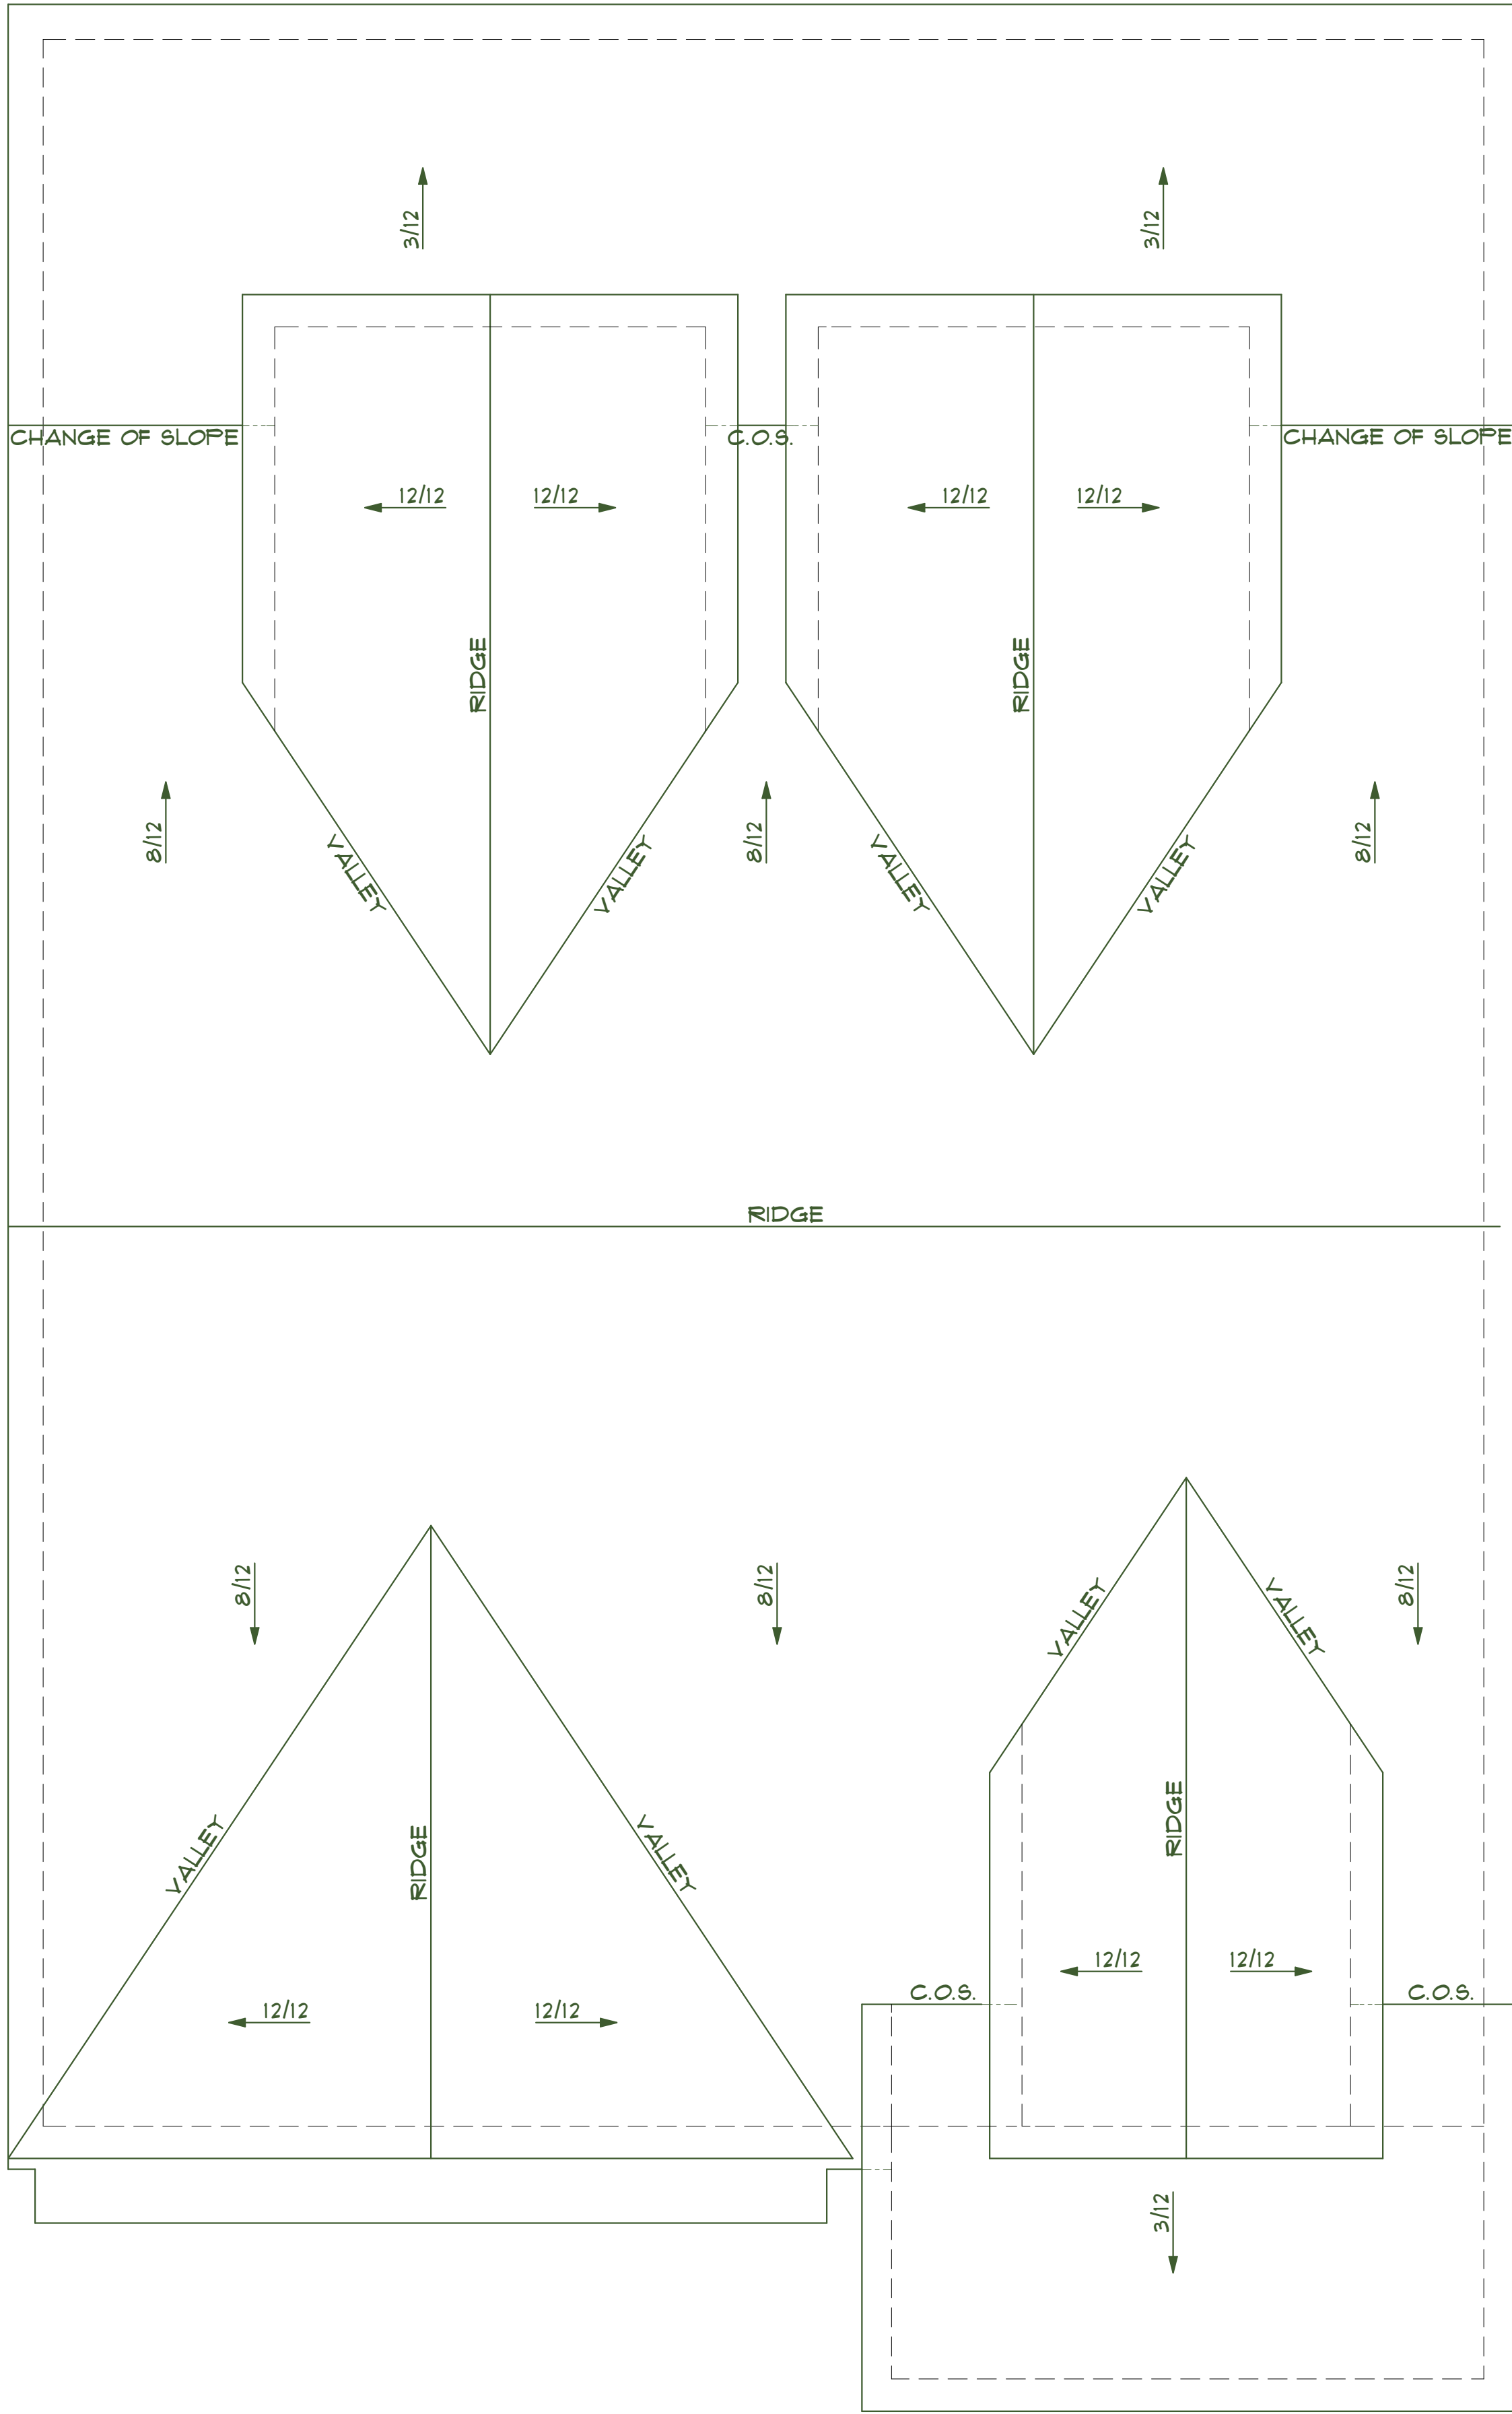

ROOF PLAN

SCALE: 1/4"=1'-0"

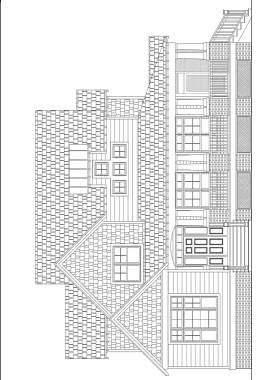

Allen Smith
Residential Design
& Drafting Services
(252) 916-5708

Chris & M.J. Mitiguy

McClay
CUSTOM HOMES

315 Metcalf Street
New Bern, NC 28562
252-675-3323
bil@mcclaycustomhomes.com

DATE:

4/21/2023

SCALE:

SHEET:

NO.	DESCRIPTION	BY	DATE
1	REVISING CABINETS & FIREPLACE ACCORDING TO BUILDER	RAS	8/28/23

ROOF PLAN